


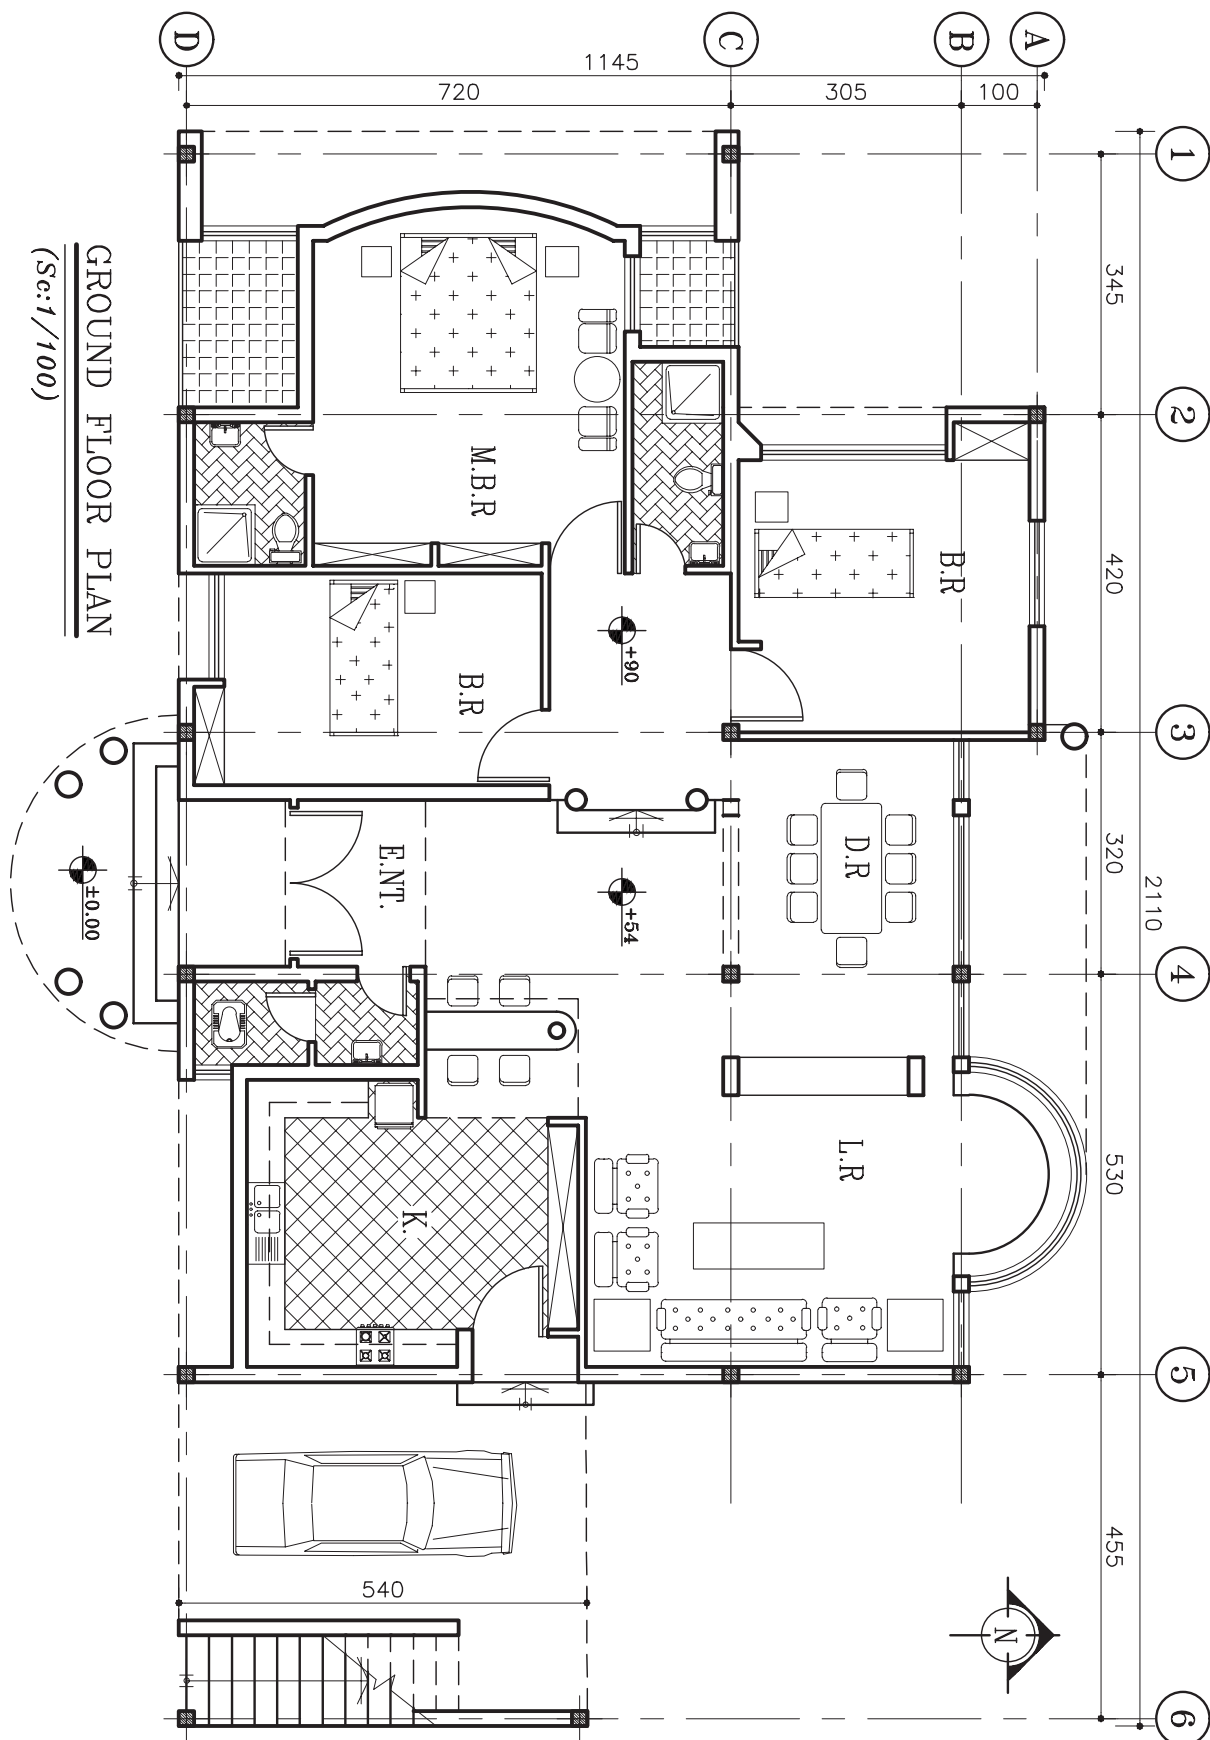

GROUND FLOOR PLAN
(Sc:1/100)