



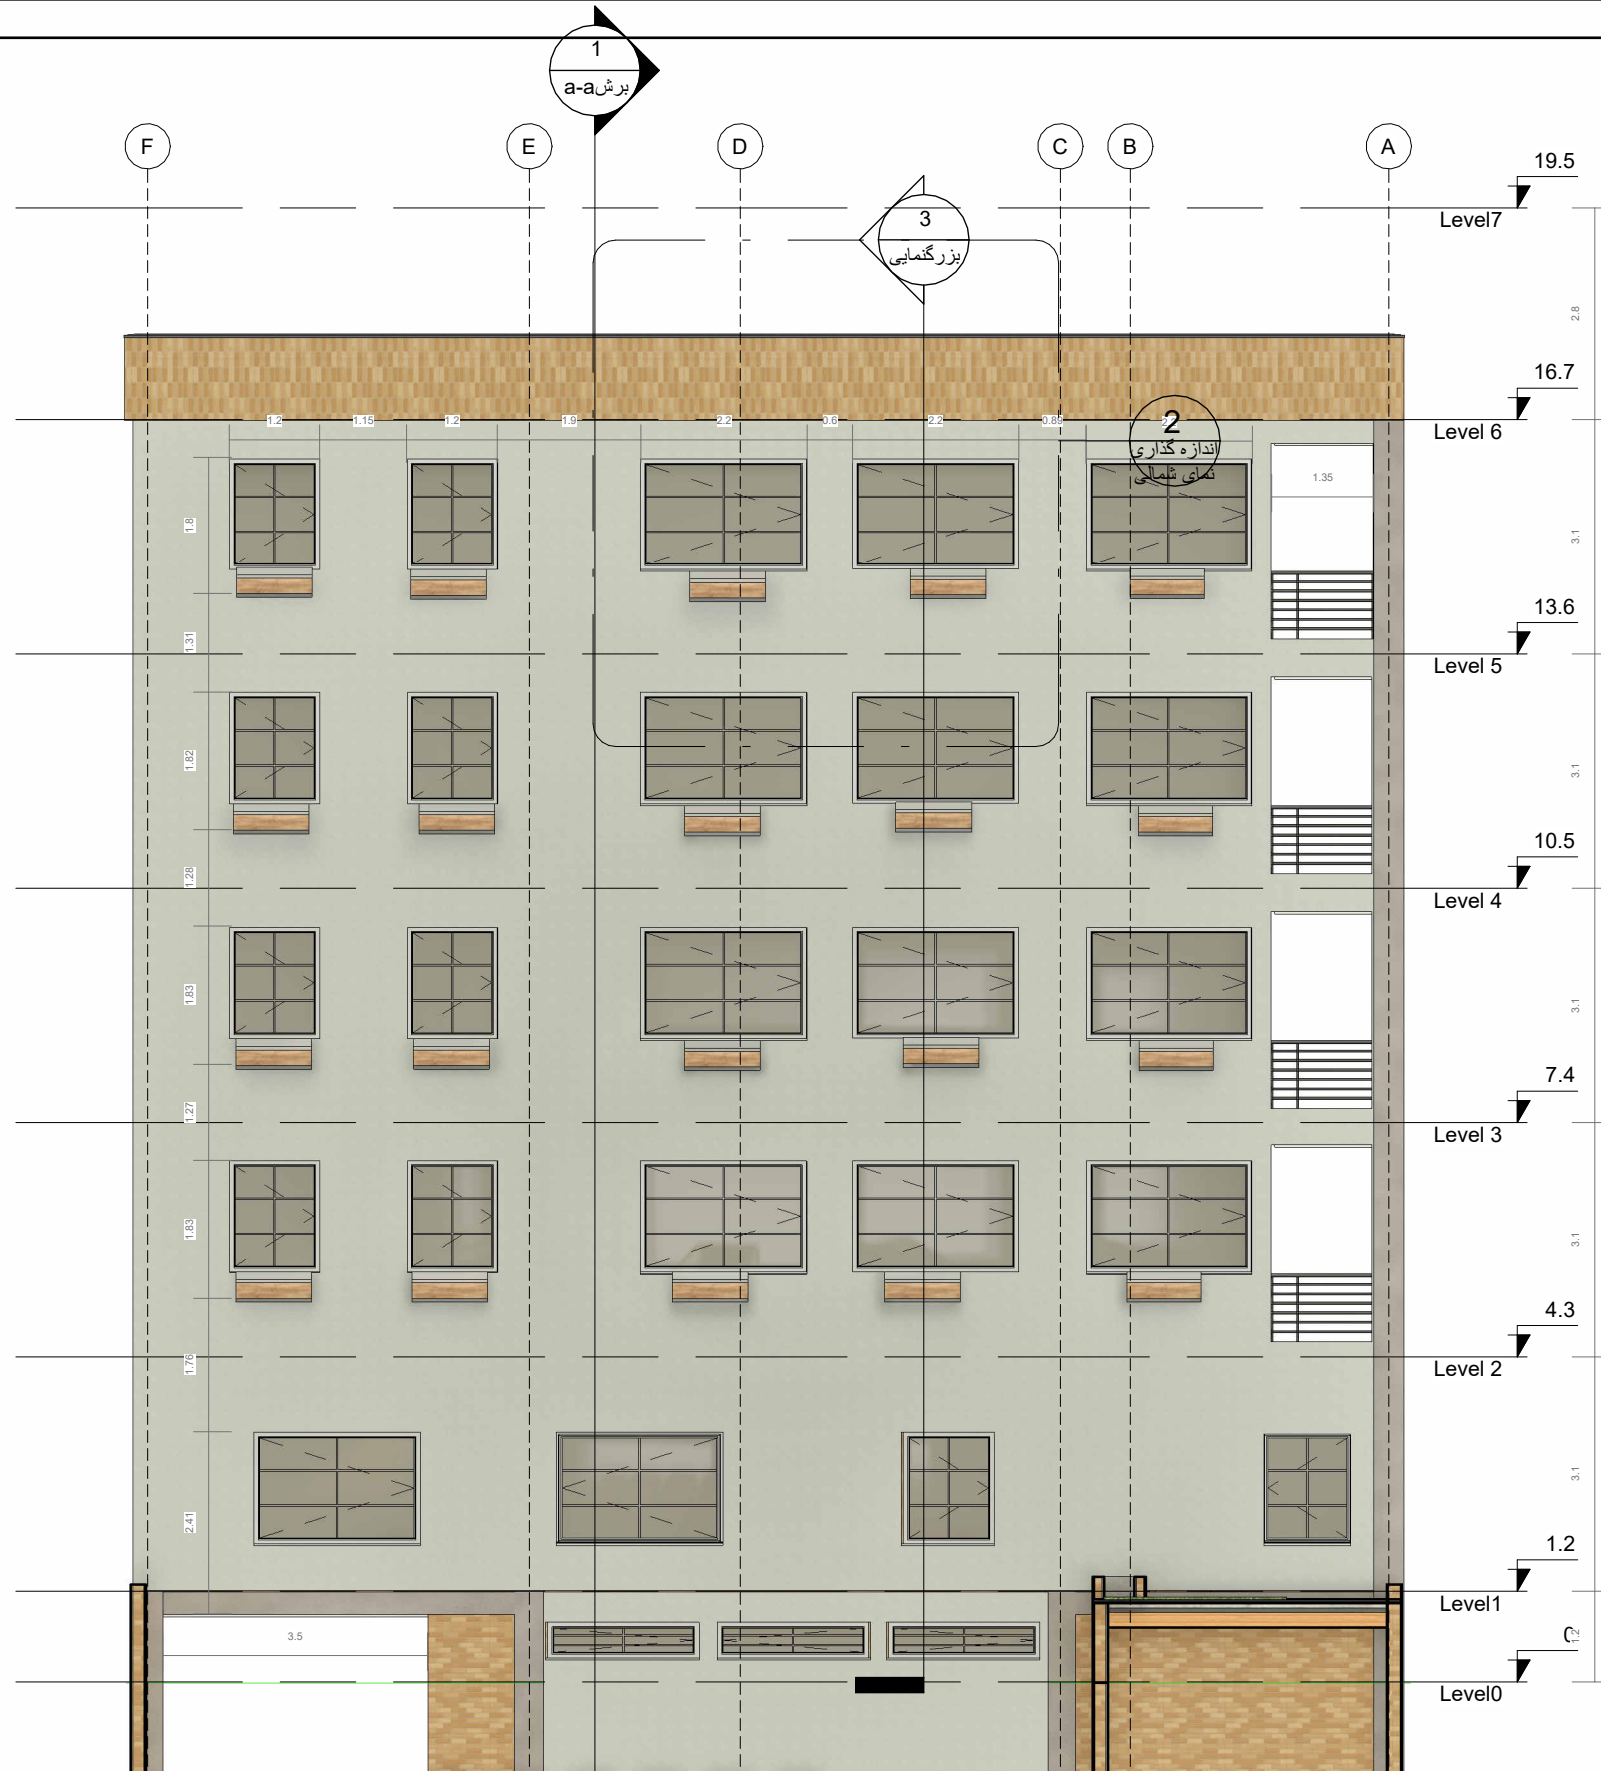

2

Section 1 Copy 1 - Callout 1

1:50

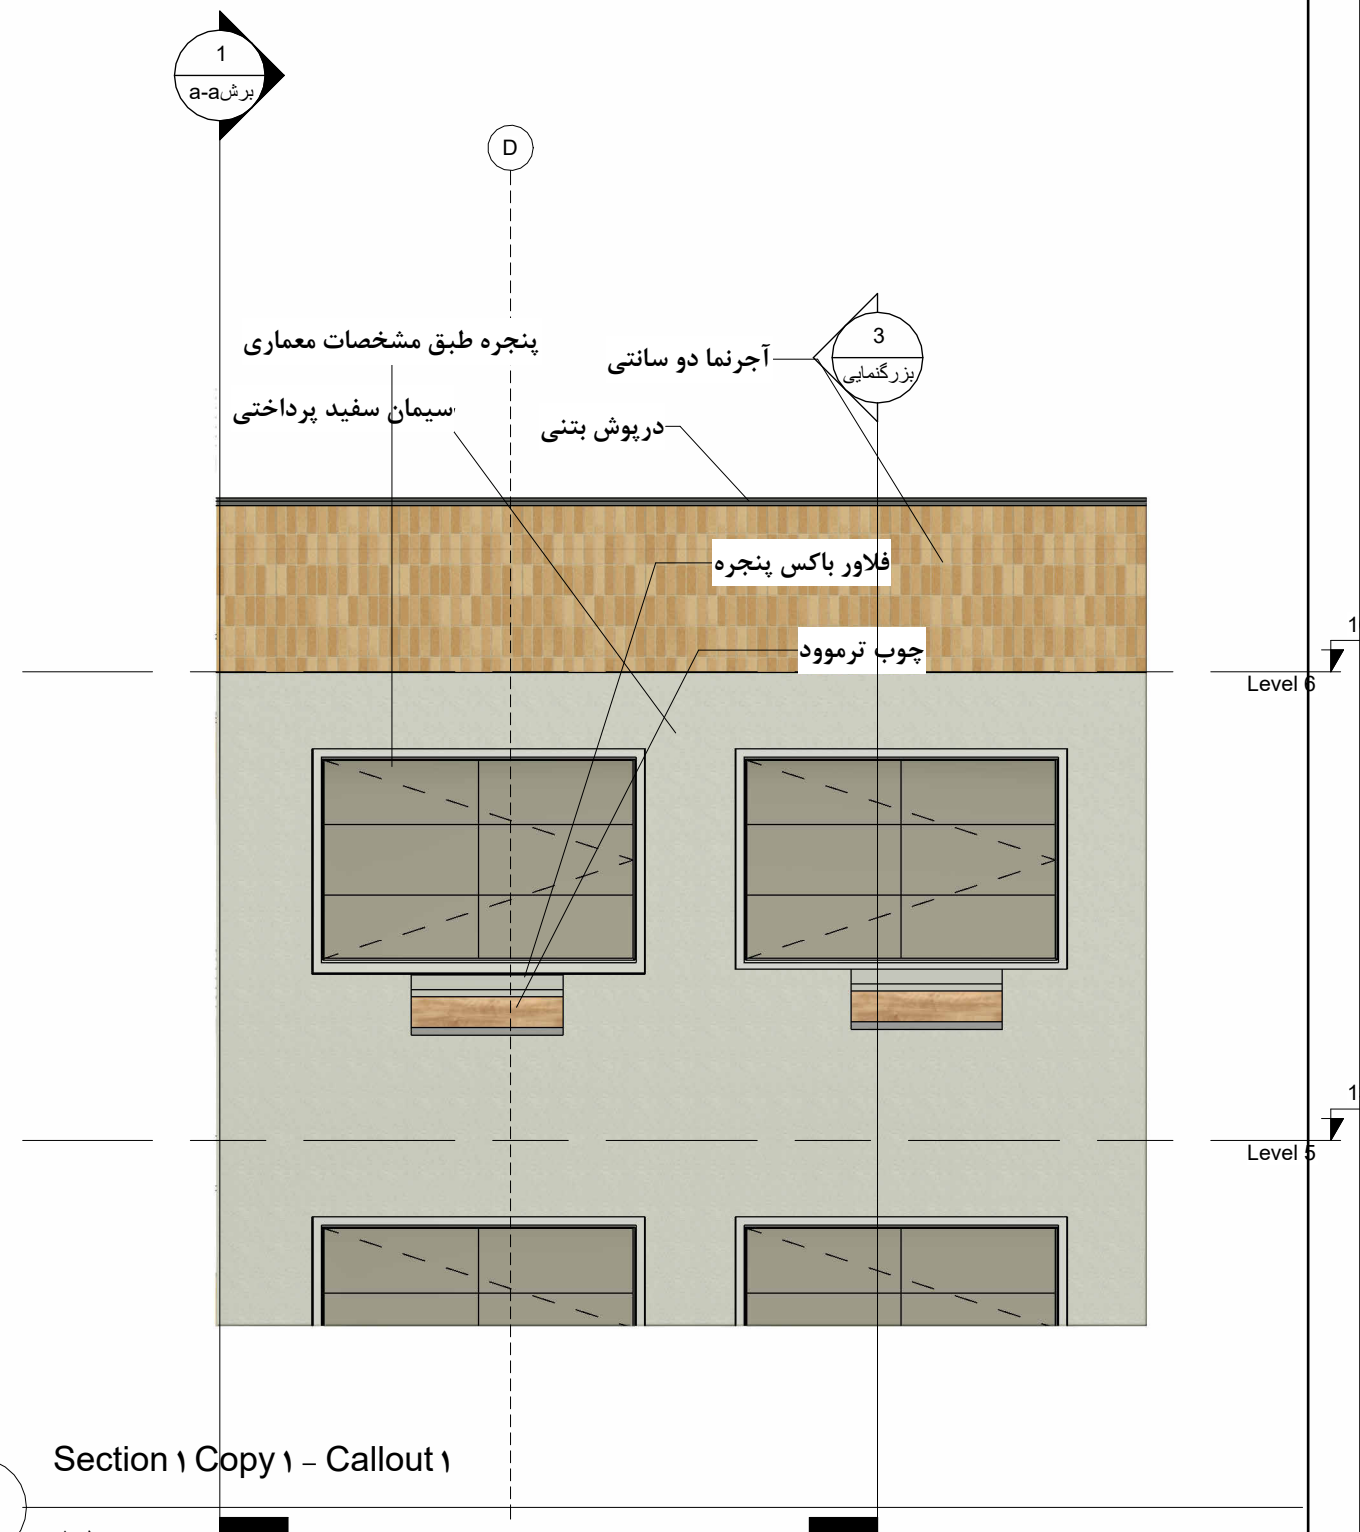

Section 1 Copy 1

1

No.	Description	Date

ساختمان ۵ طبقه بهار

Project number	0001	اندازه گذاری نمای شمالی
Date	Issue Date	
Drawn by	Author	
Checked by	Checker	Scale
		As indicated

8/28/2026 9:24:10 PM