


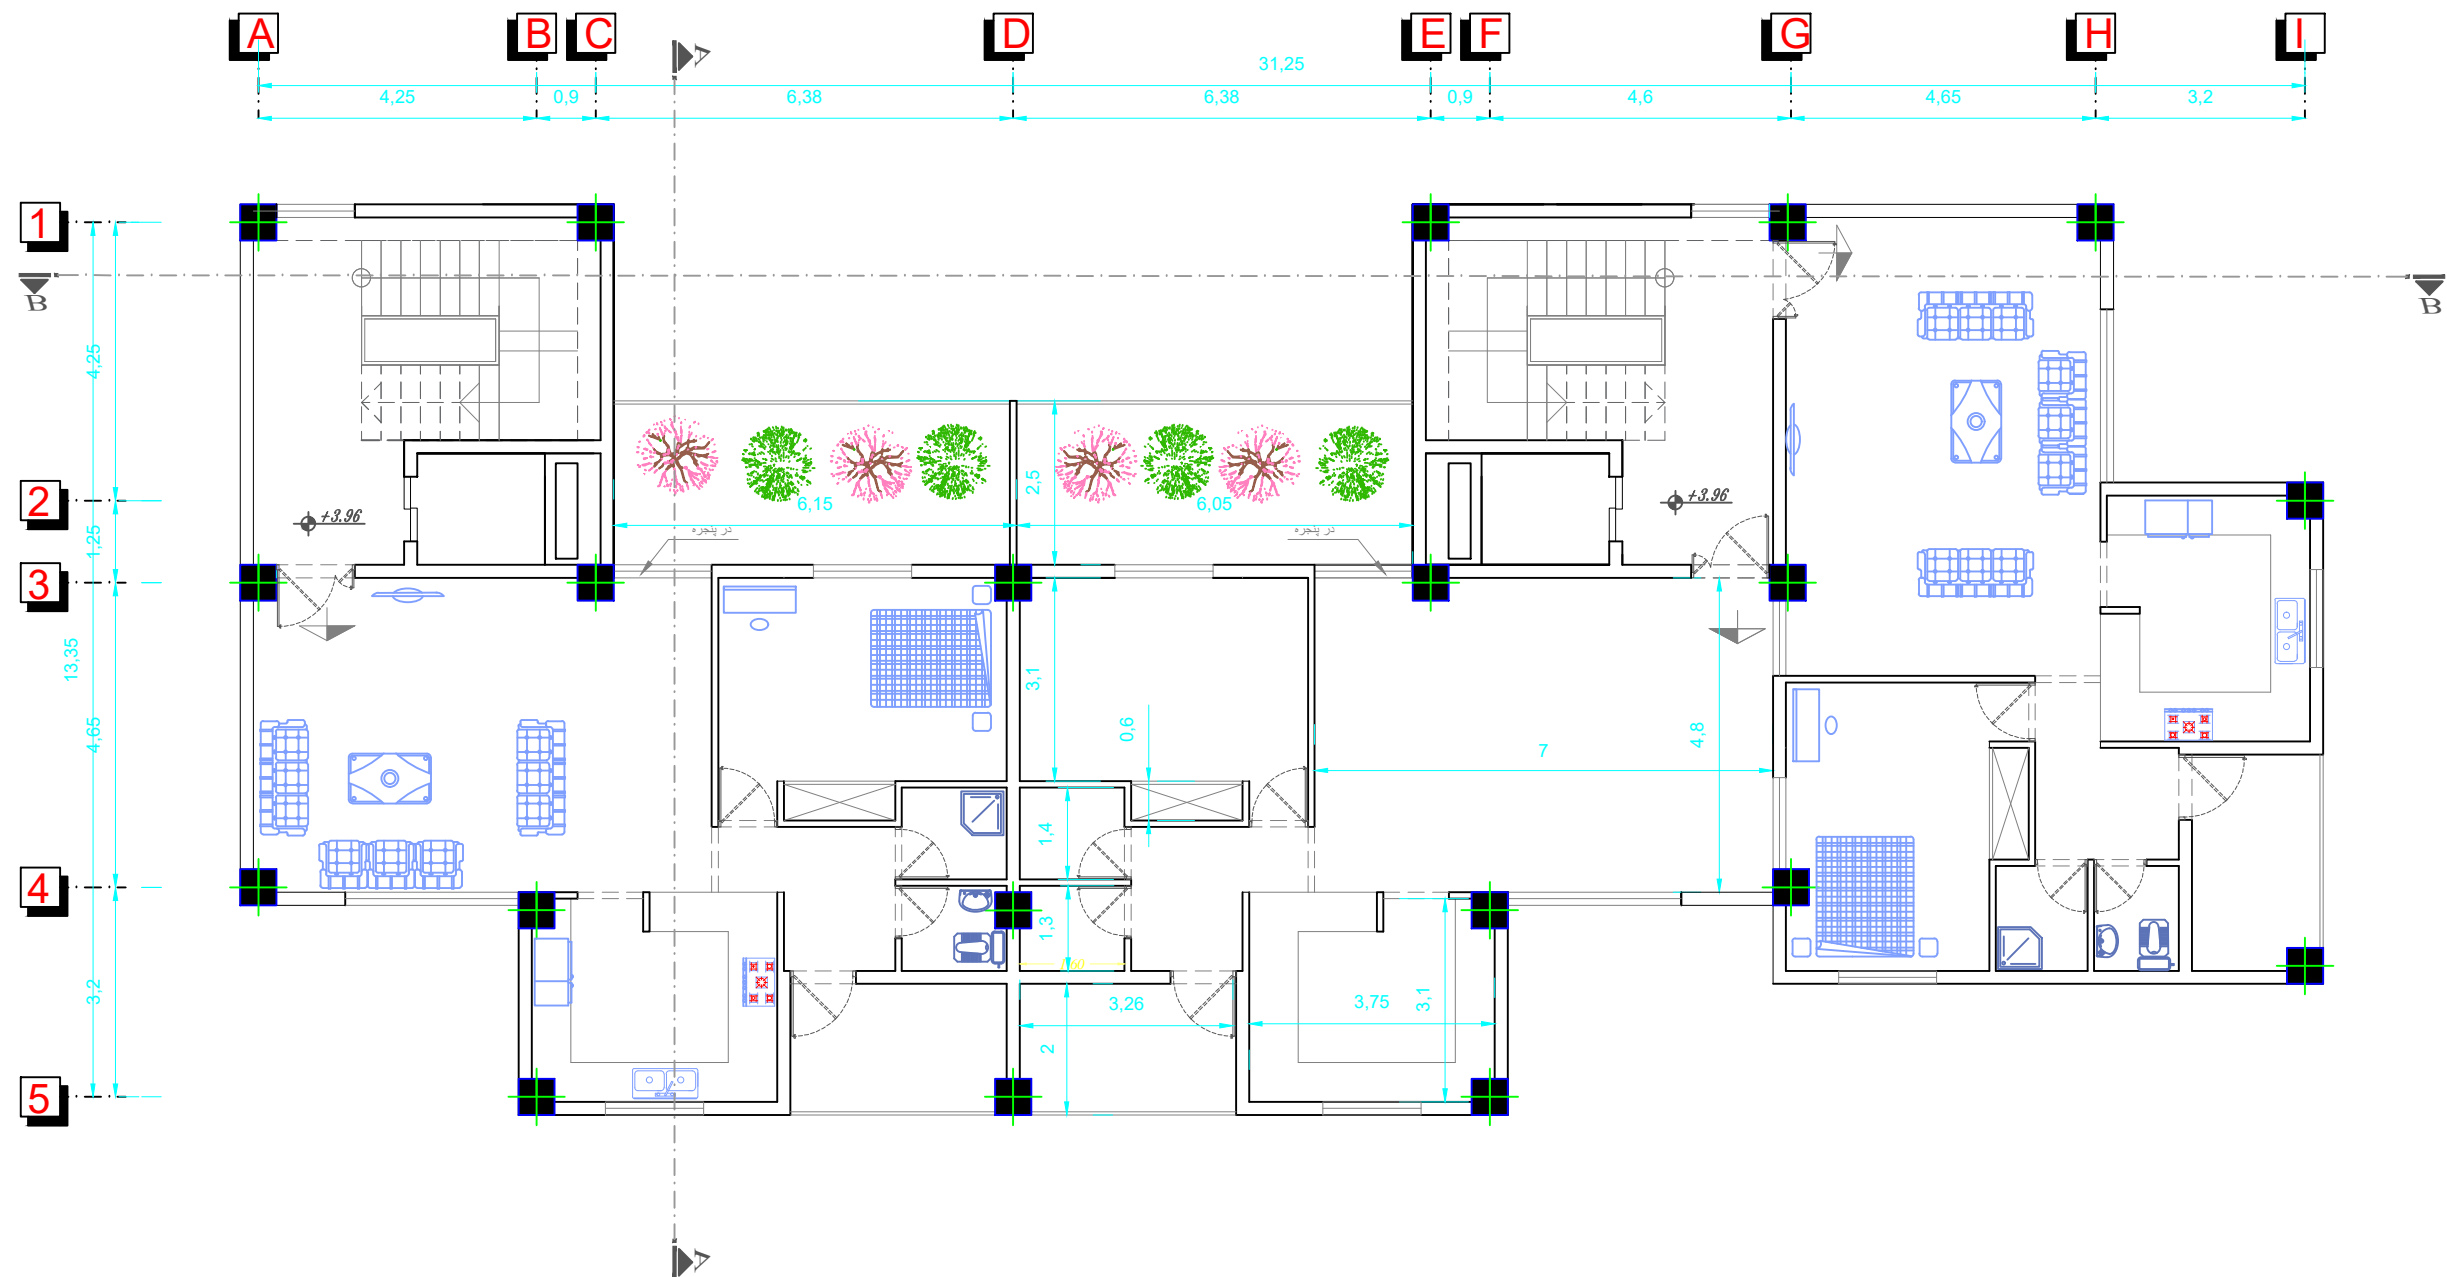

FIRST FLOOR PLAN

sc:1/100