


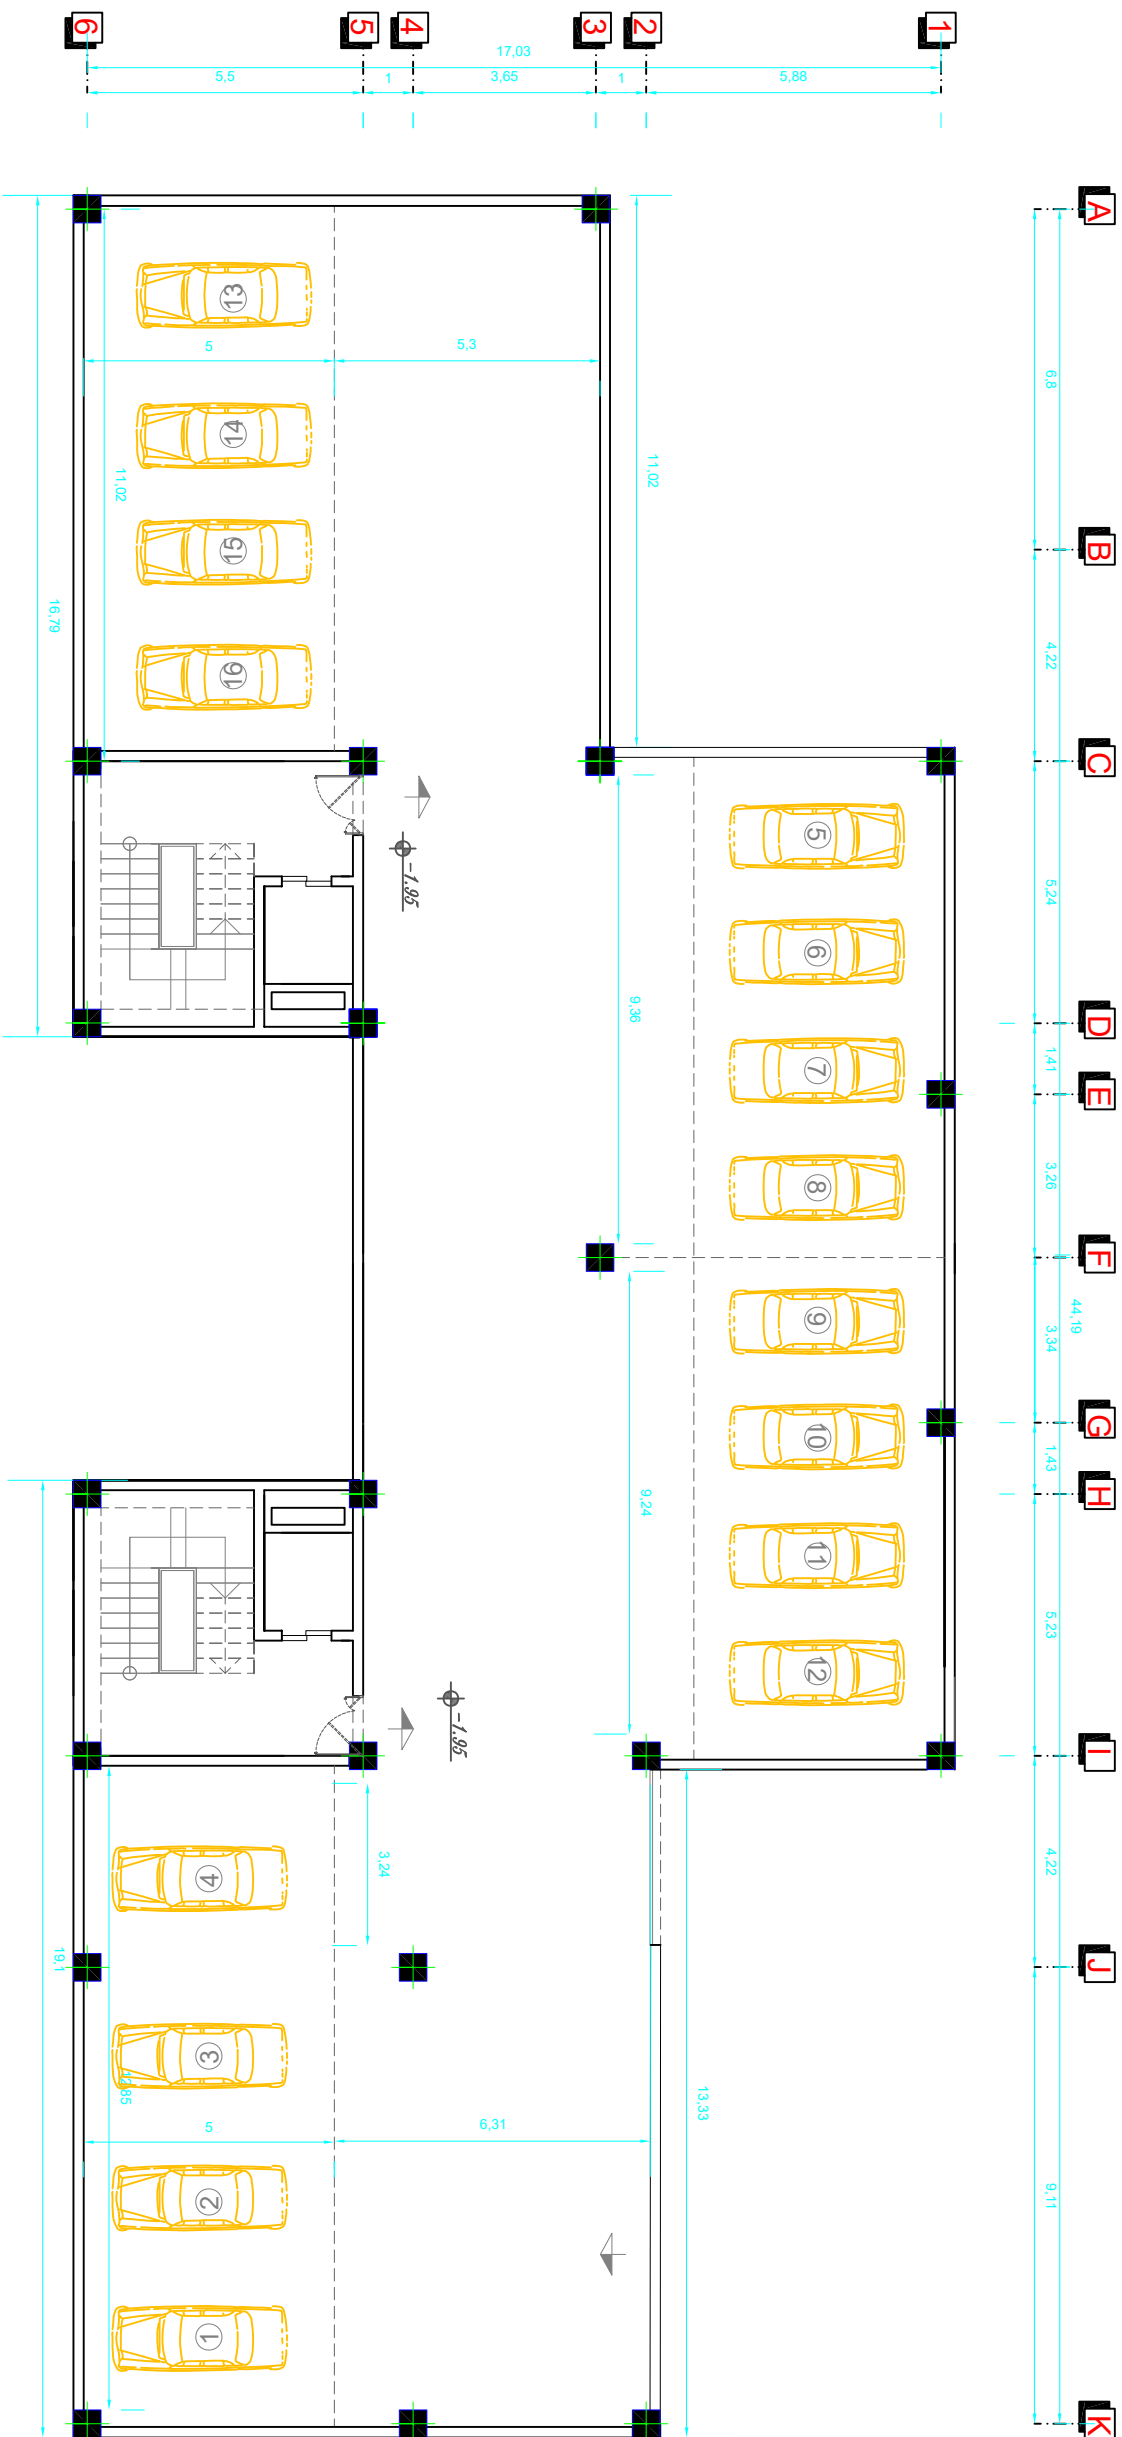

BASEMENT FLOOR PLAN

Sc:1/100