


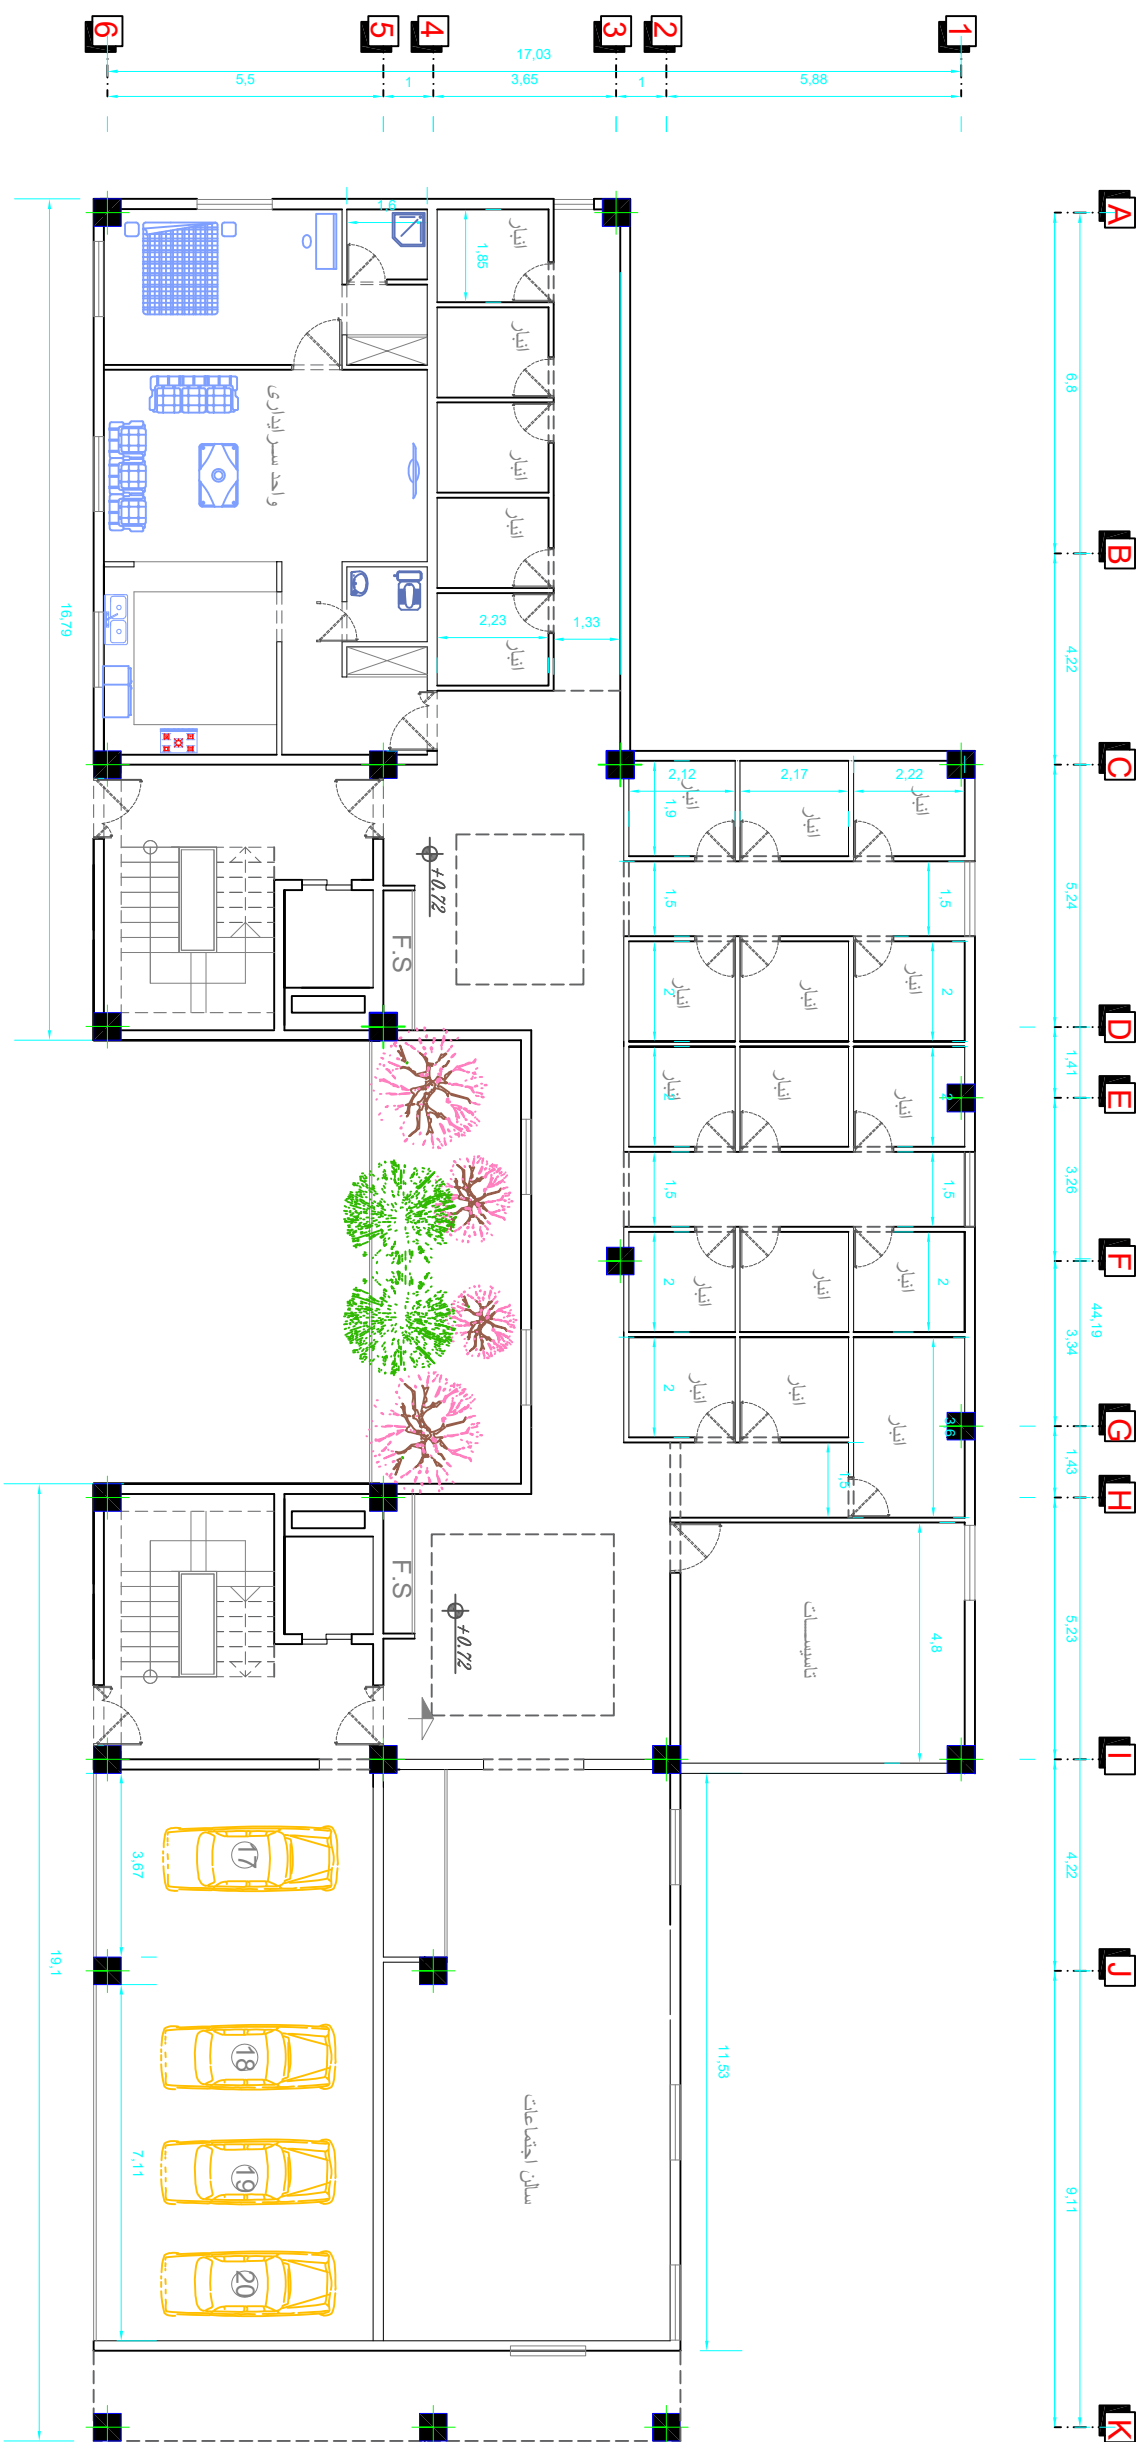

GROUND FLOOR PLAN

sc:1/100