


ELEVATION-1

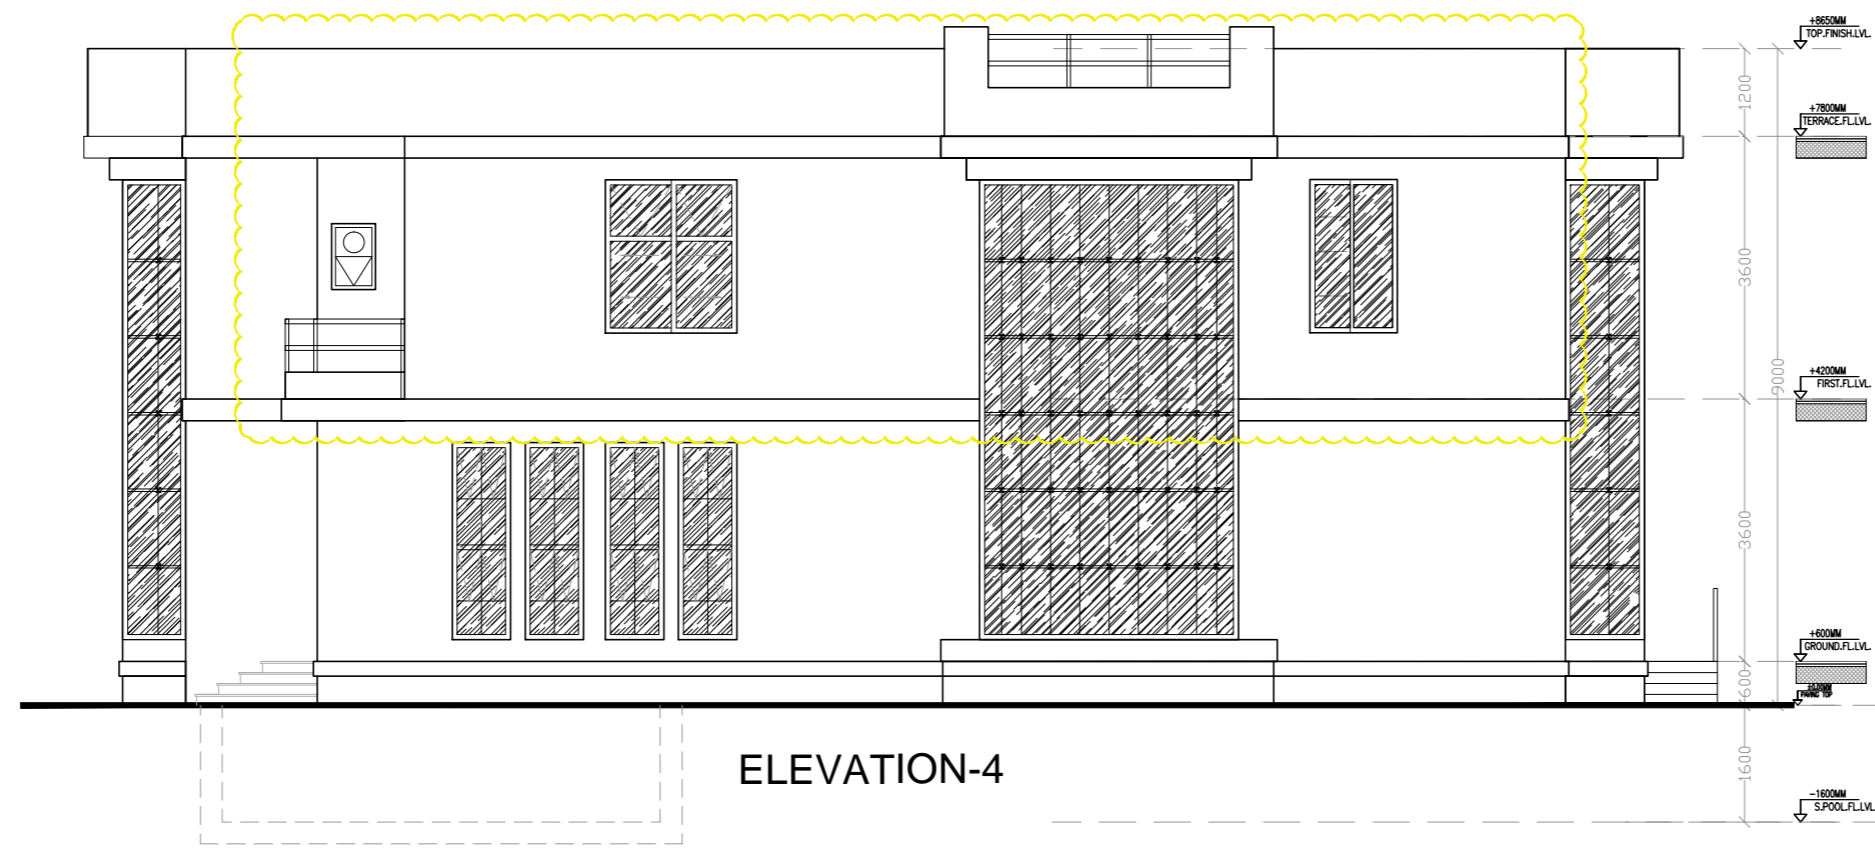

ELEVATION-4

- GENERAL NOTES:**
- 1.This drawing is the property of M/S RED CRYSTAL engineering consultancy,Dubai,U.A.E. Copying or reproducing in any form is strictly prohibited except for the intended purpose.
 - 2.Plans,sections,Elevations and other related drawing to be read together.
 - 3.Do not scale from the drawing.
 - 4.Drawing to be examined carefully before commencement of the work.
 - 5.All dimensions to be checked at site well before the execution.
 - 6.The drawing is schematic only.Execution drawings & other workshop drawings to be prepared by the concerned contractor as and when needed.

APPROVED

6			
5			
4			
3			
2			
1			
REV	DESCRIPTION	DATE	APPR

Client:
**MR. NABIL DARWISH
BELAL LENJAWI**



Project:
PROPOSED G+1+R FLOOR VILLA

PLOT NO: 7117508	COMMUNITY AL AWIR FIRST
ARCHITECT.	JAVED
STR. ENG.	HABEEB
DRAWN BY	JAVED

DRG TITLE
ELEVATION- 1& 3

DATE: NOV-2017 FILE-HP/01/17/P16

SCALE NOT TO SCALE	DRG. NO. AR-105
-----------------------	---------------------------