
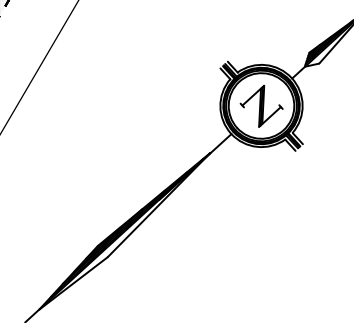


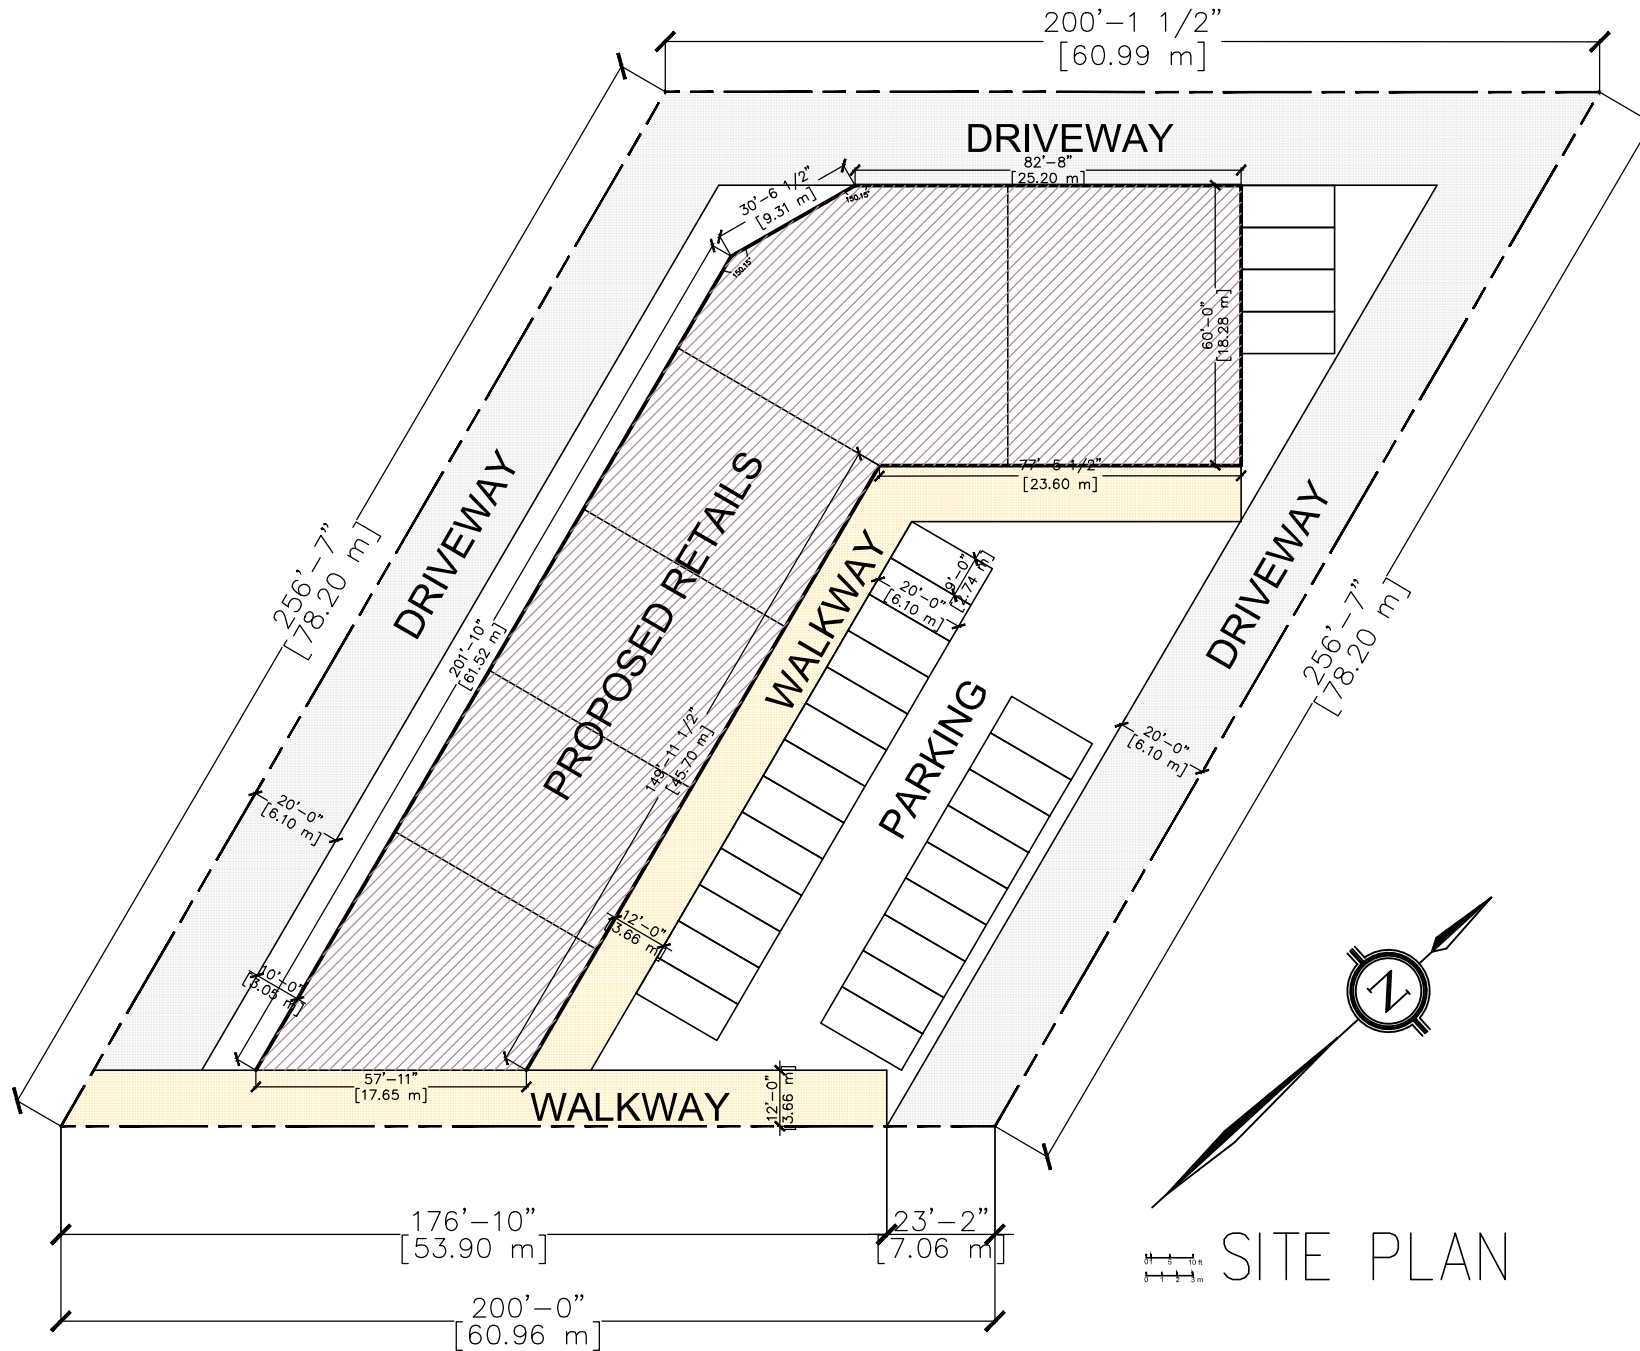

1" = 10' 0"
0 10 20 30 m

SITE PLAN