





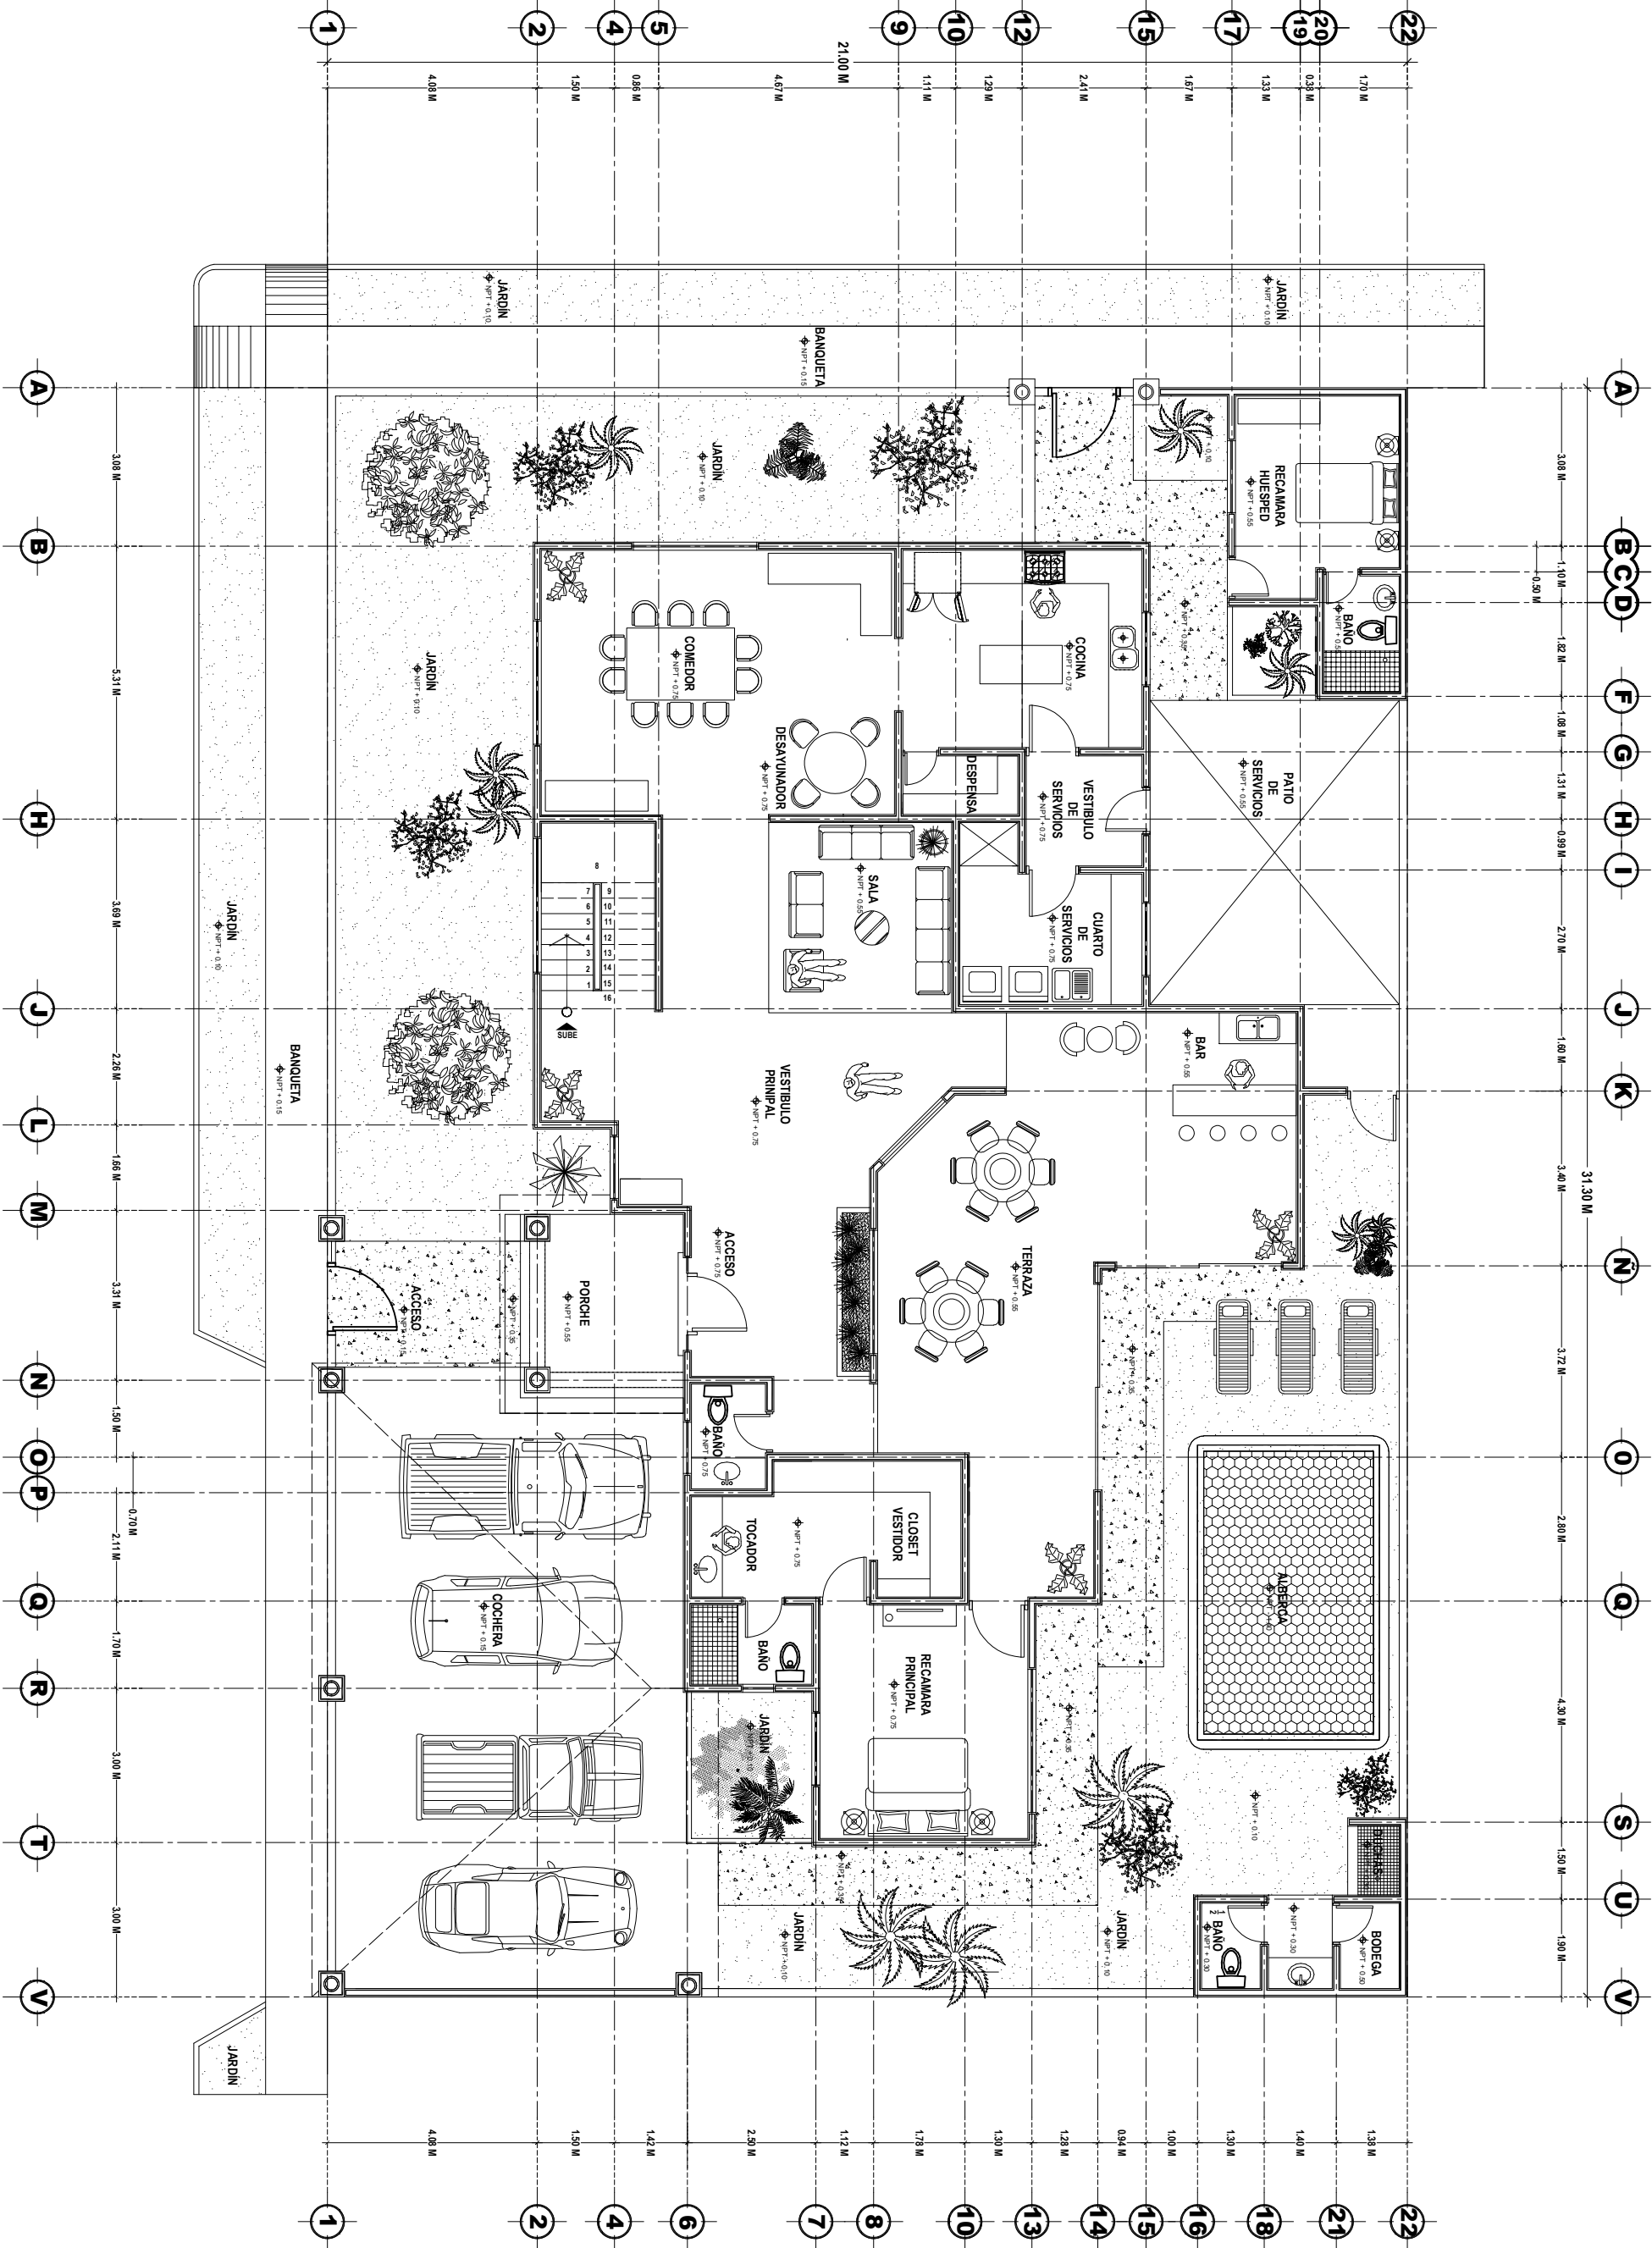

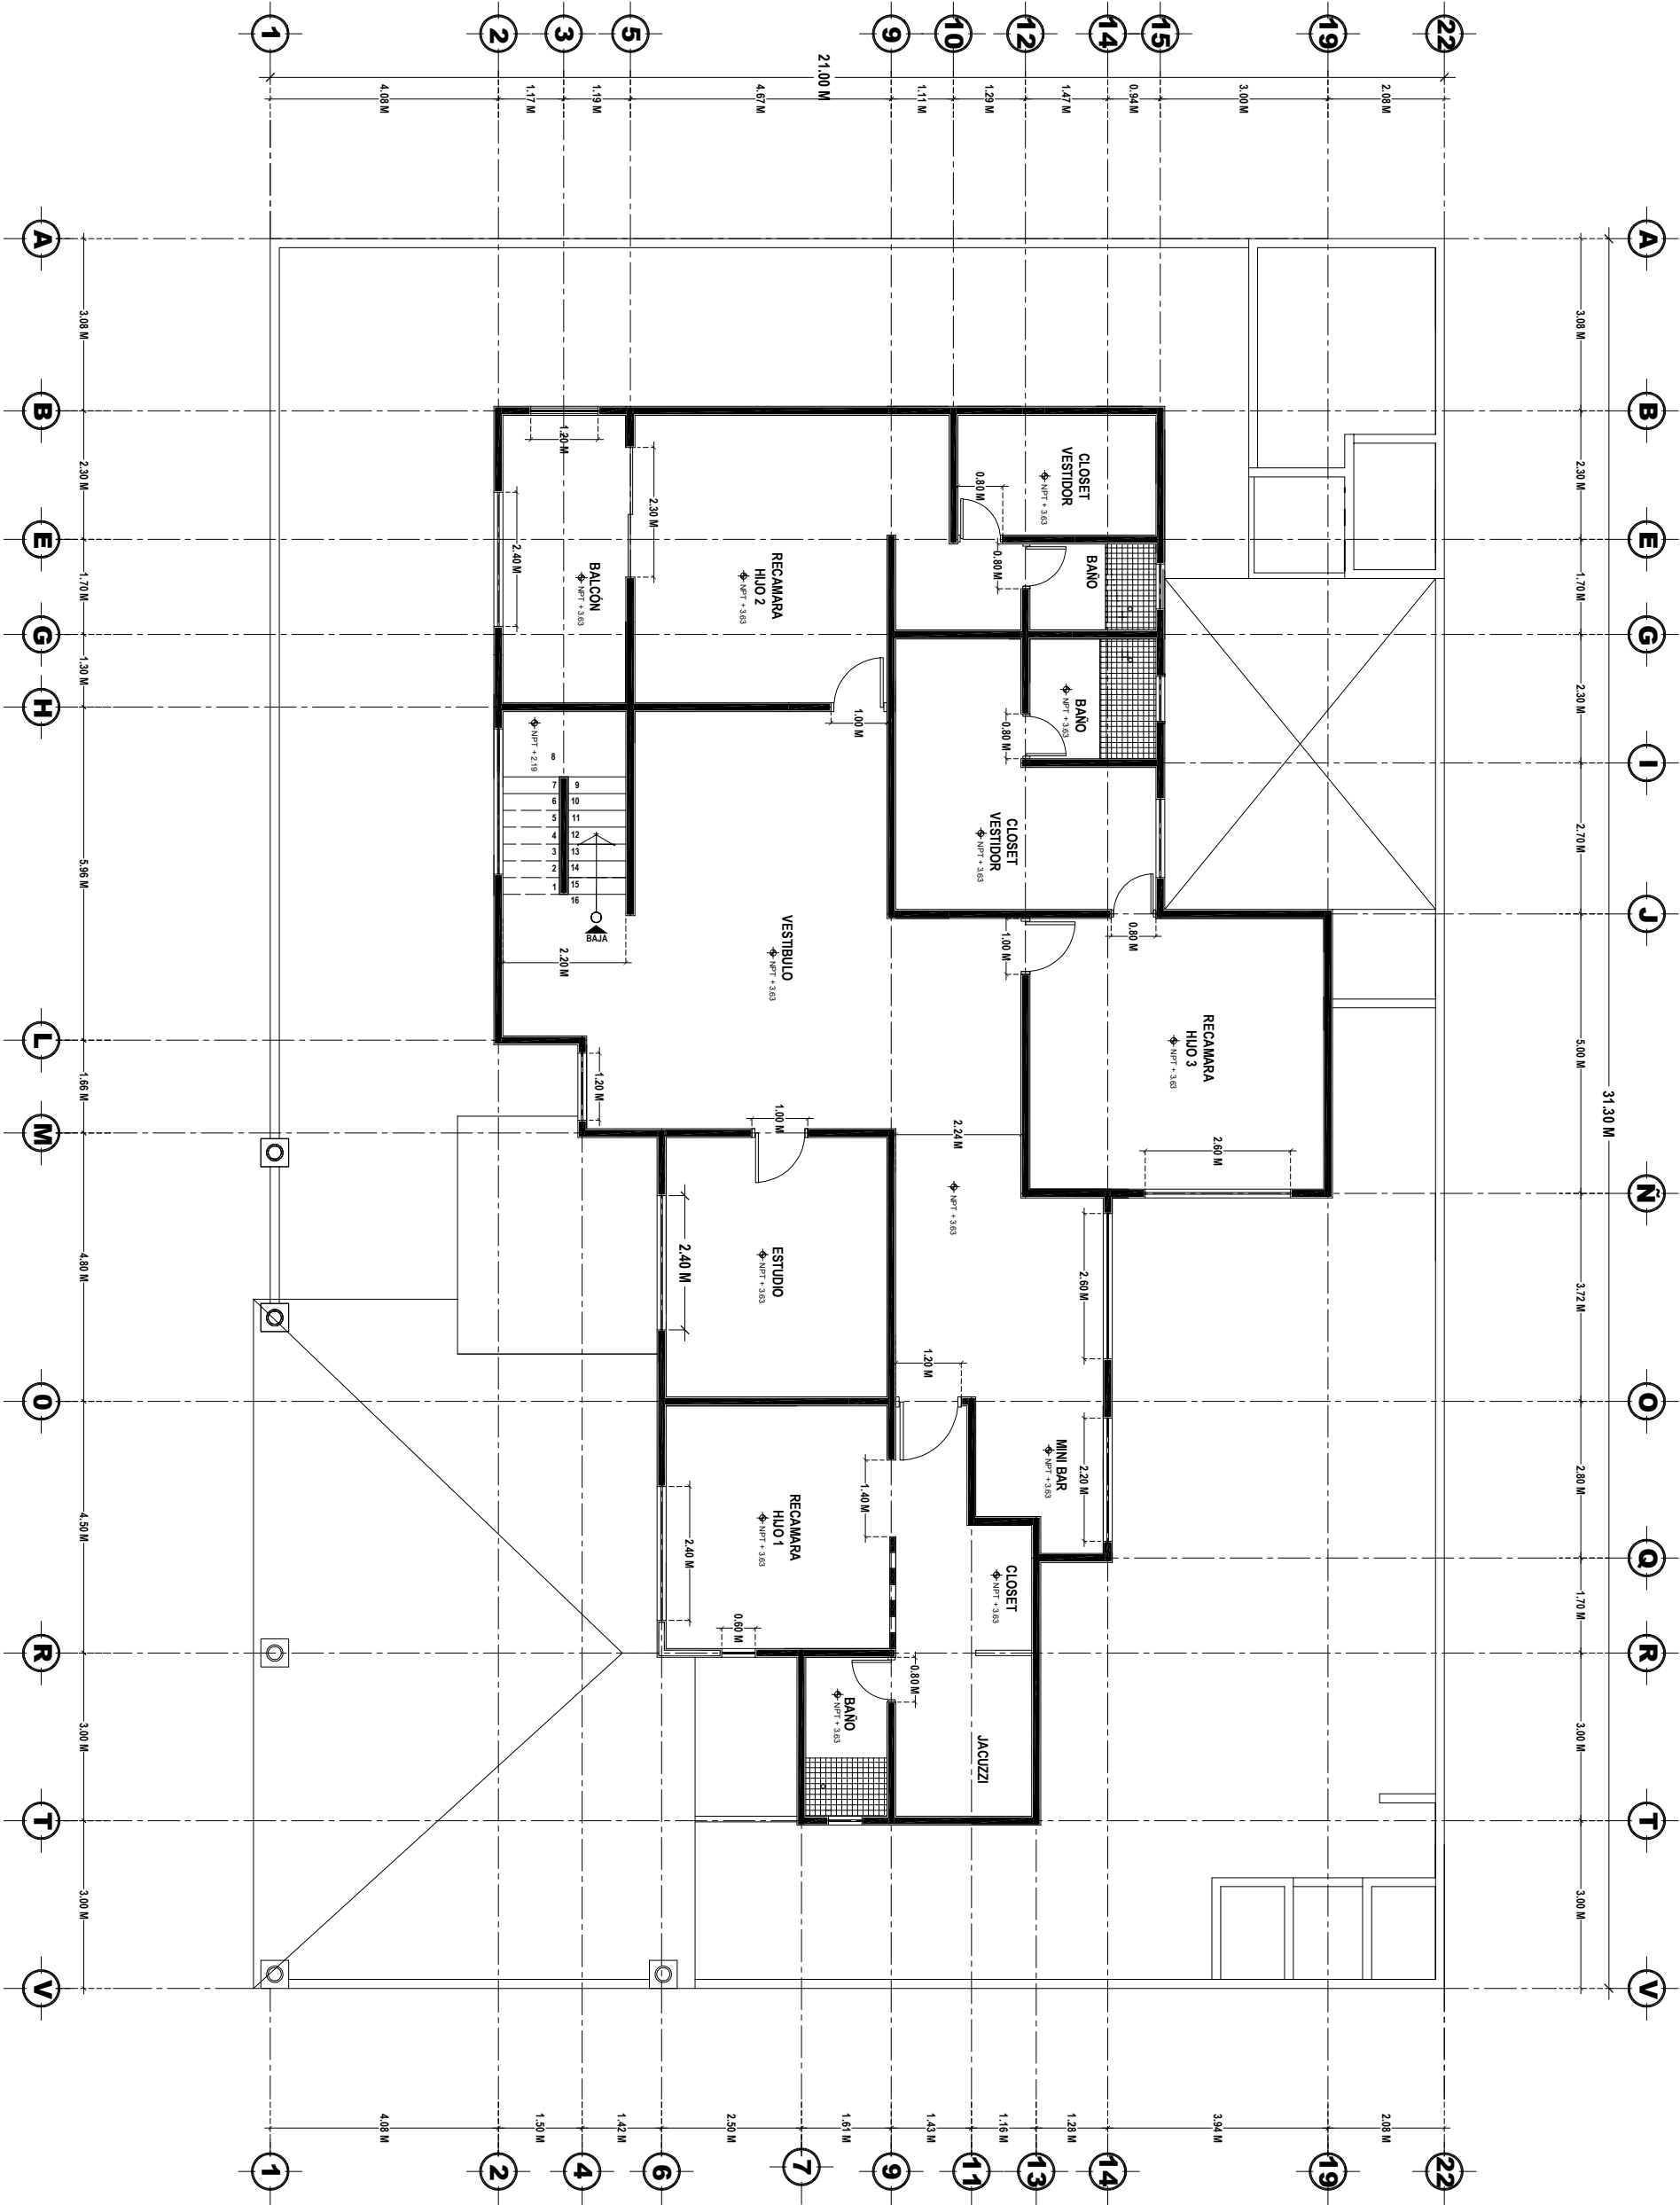

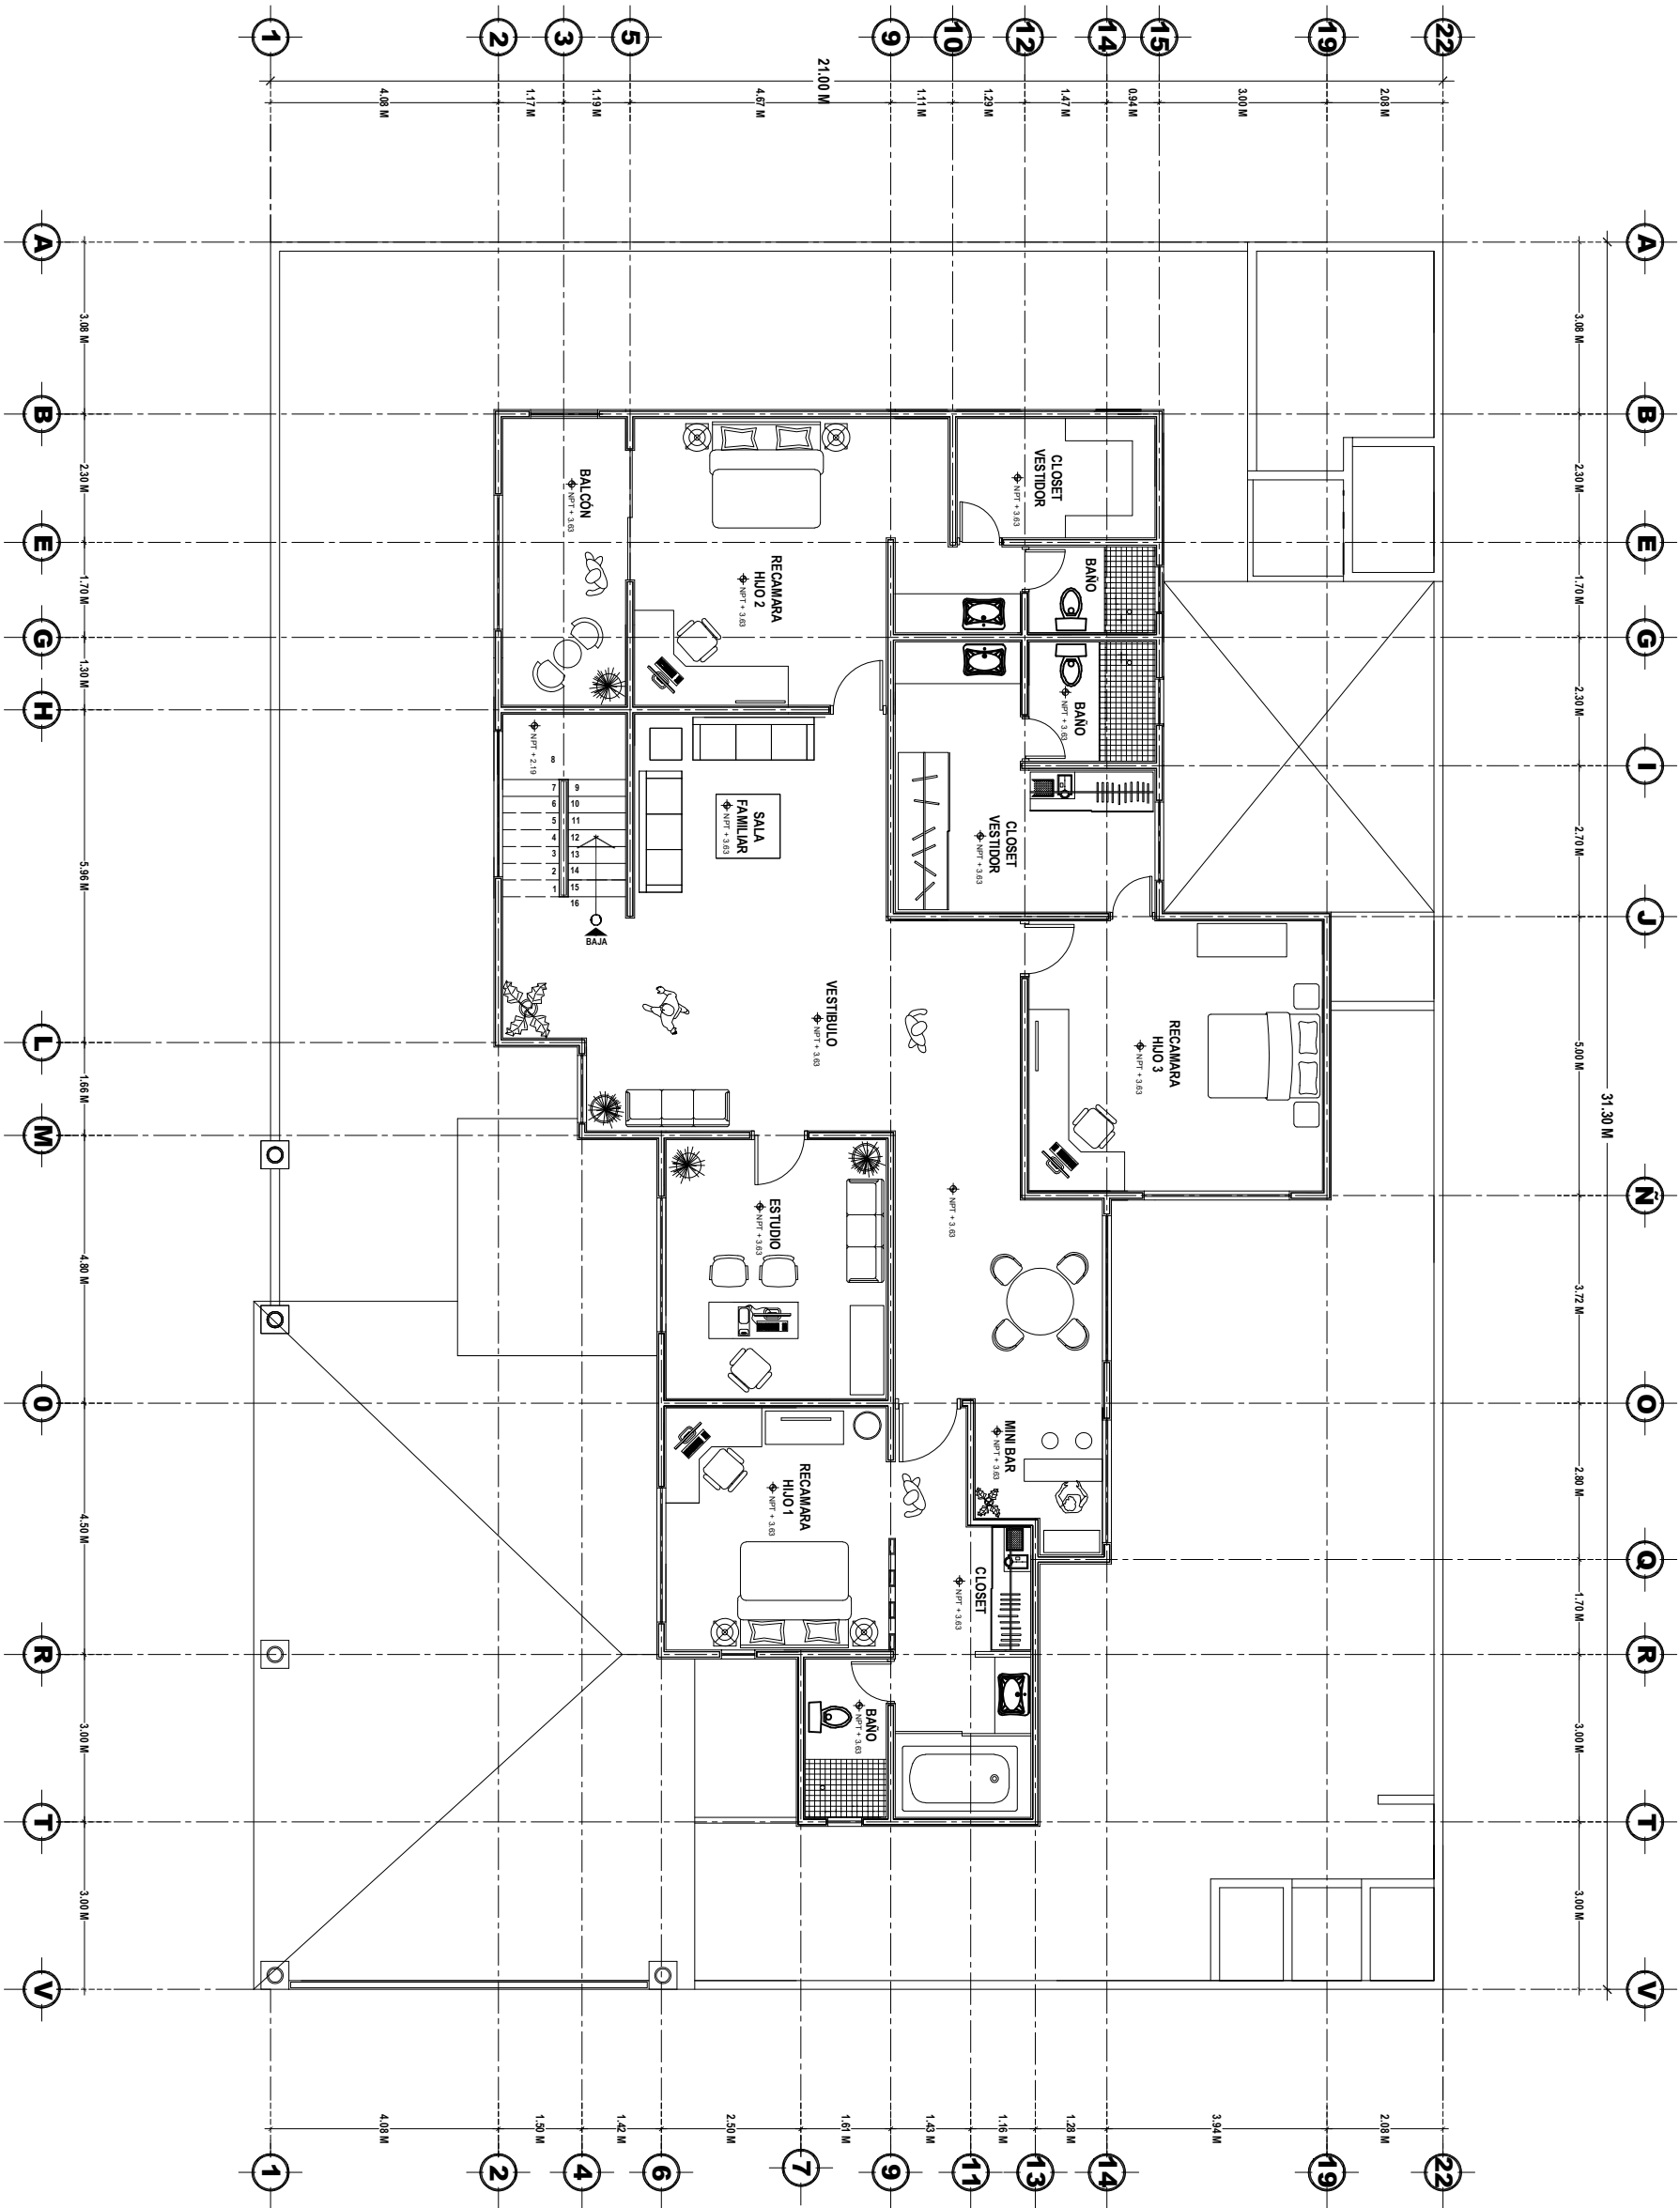

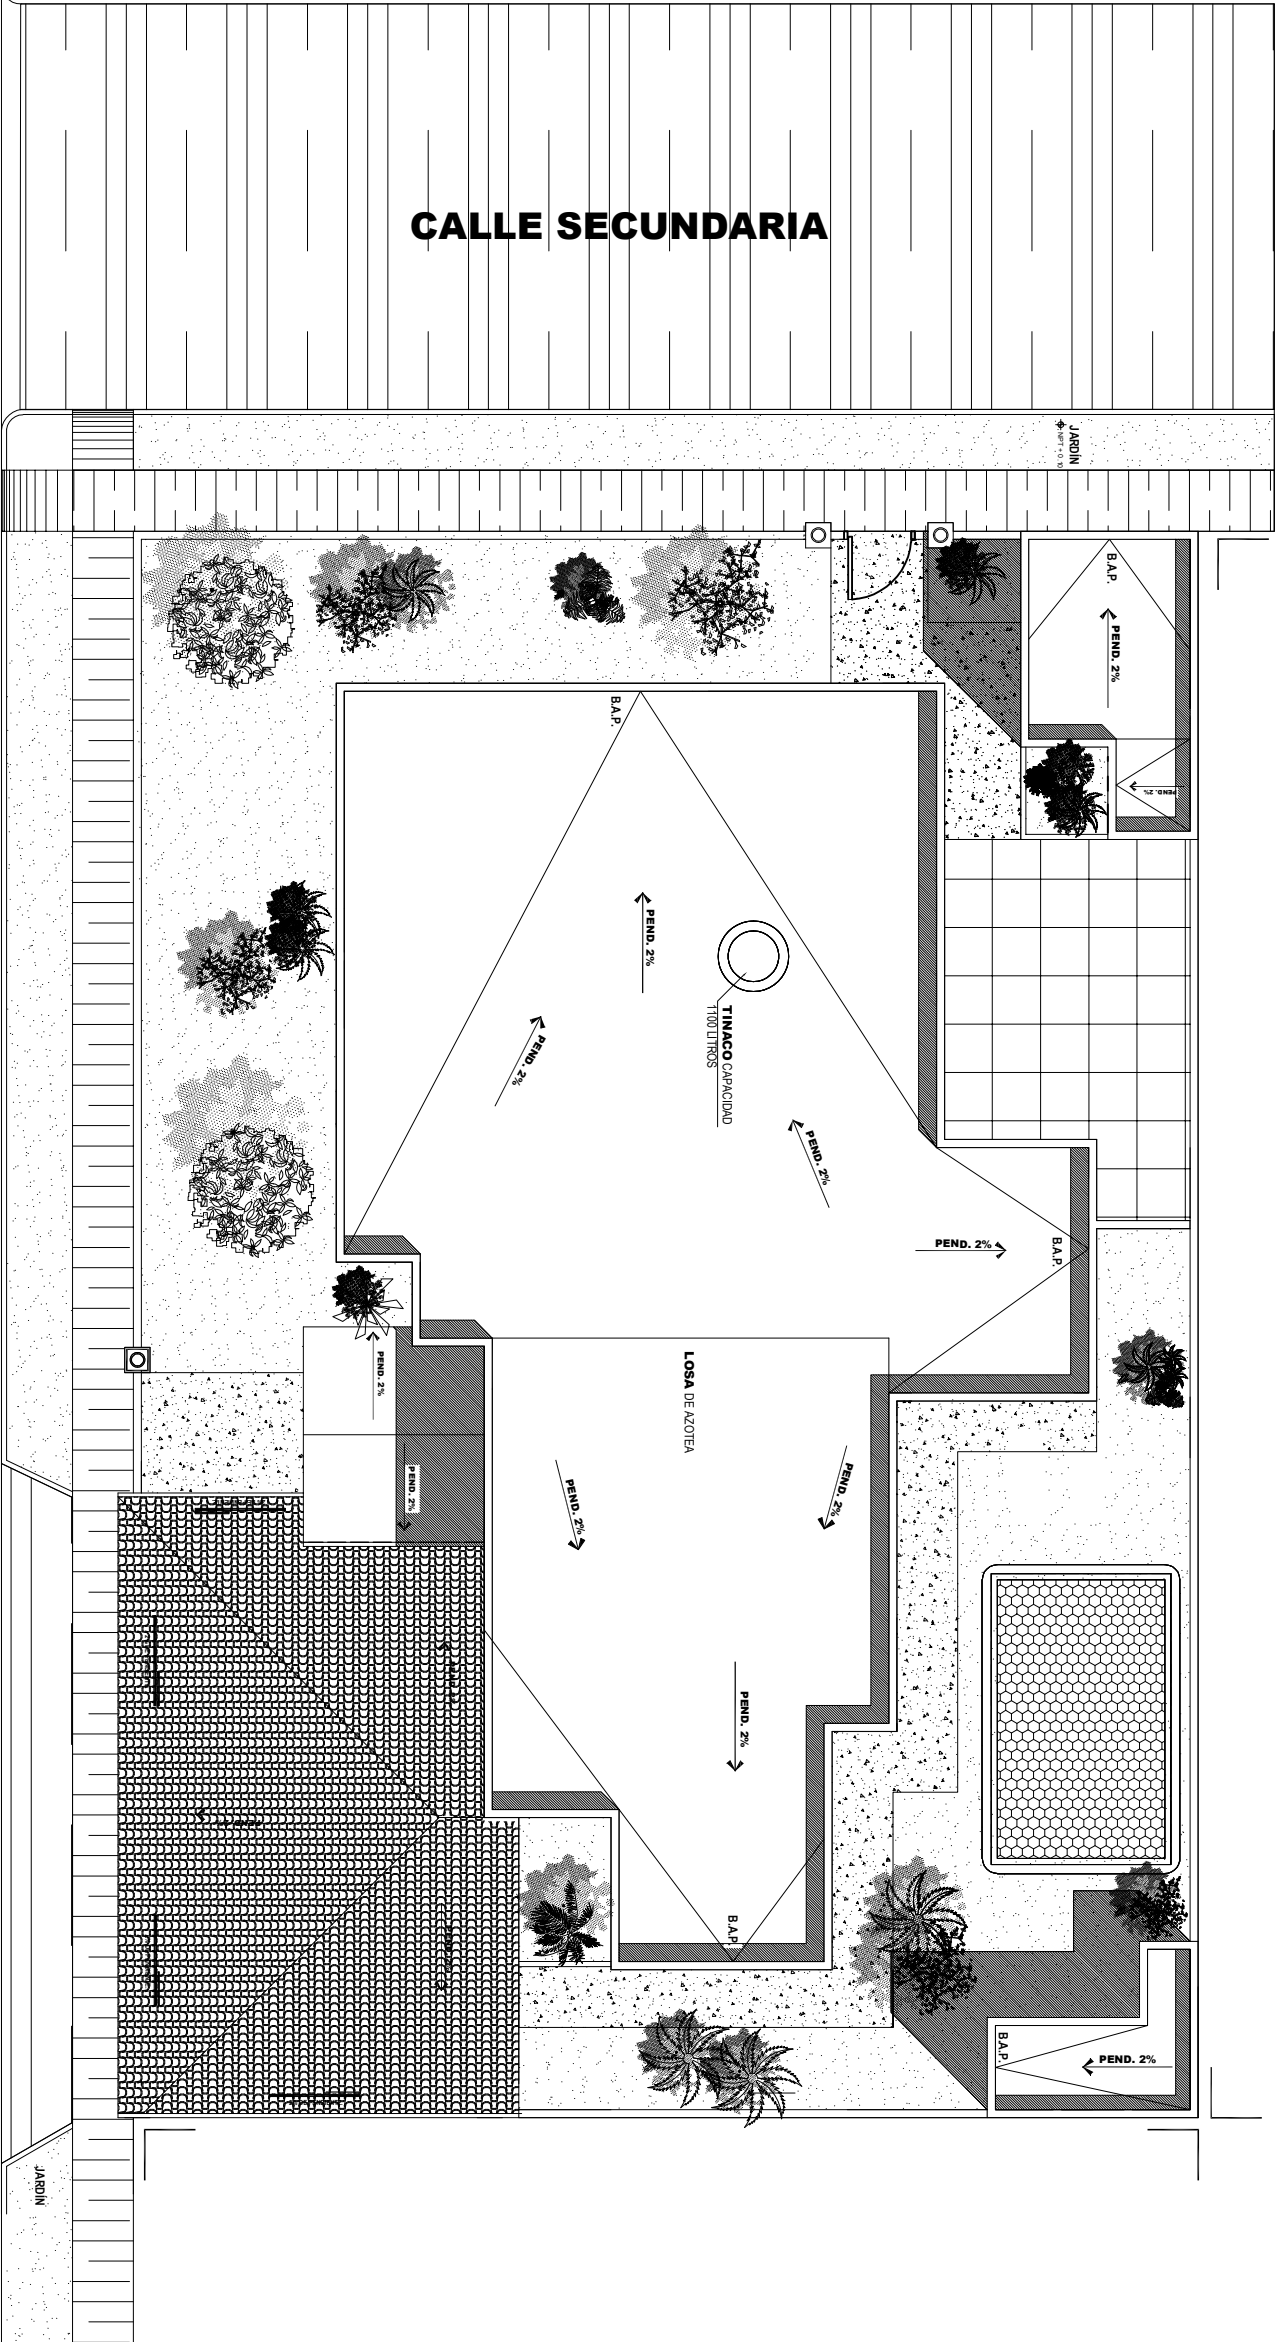



Site Plan