


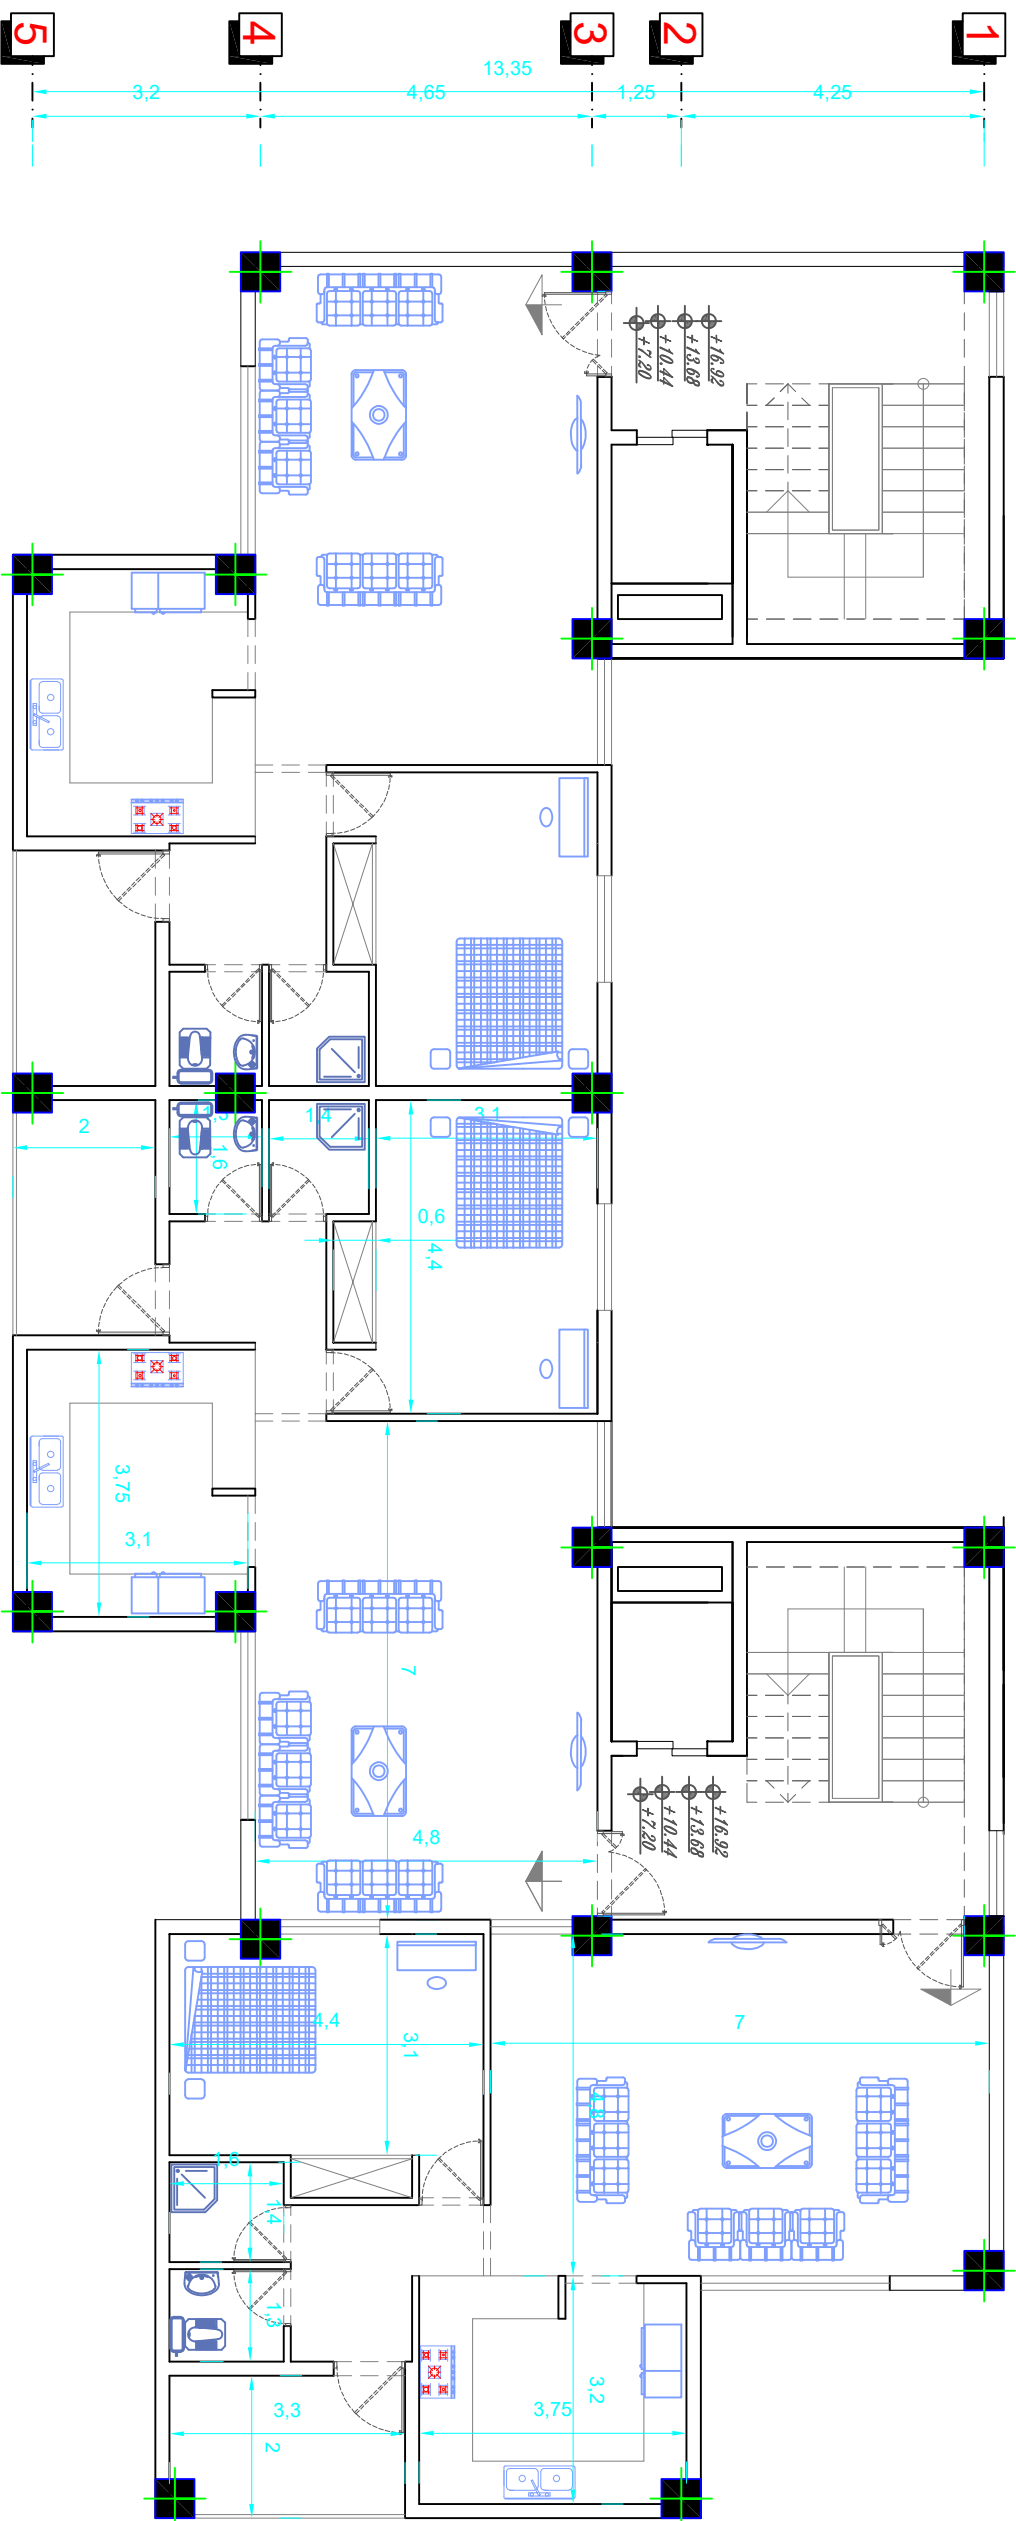

TYPICAL PLAN

Sc:1/100