


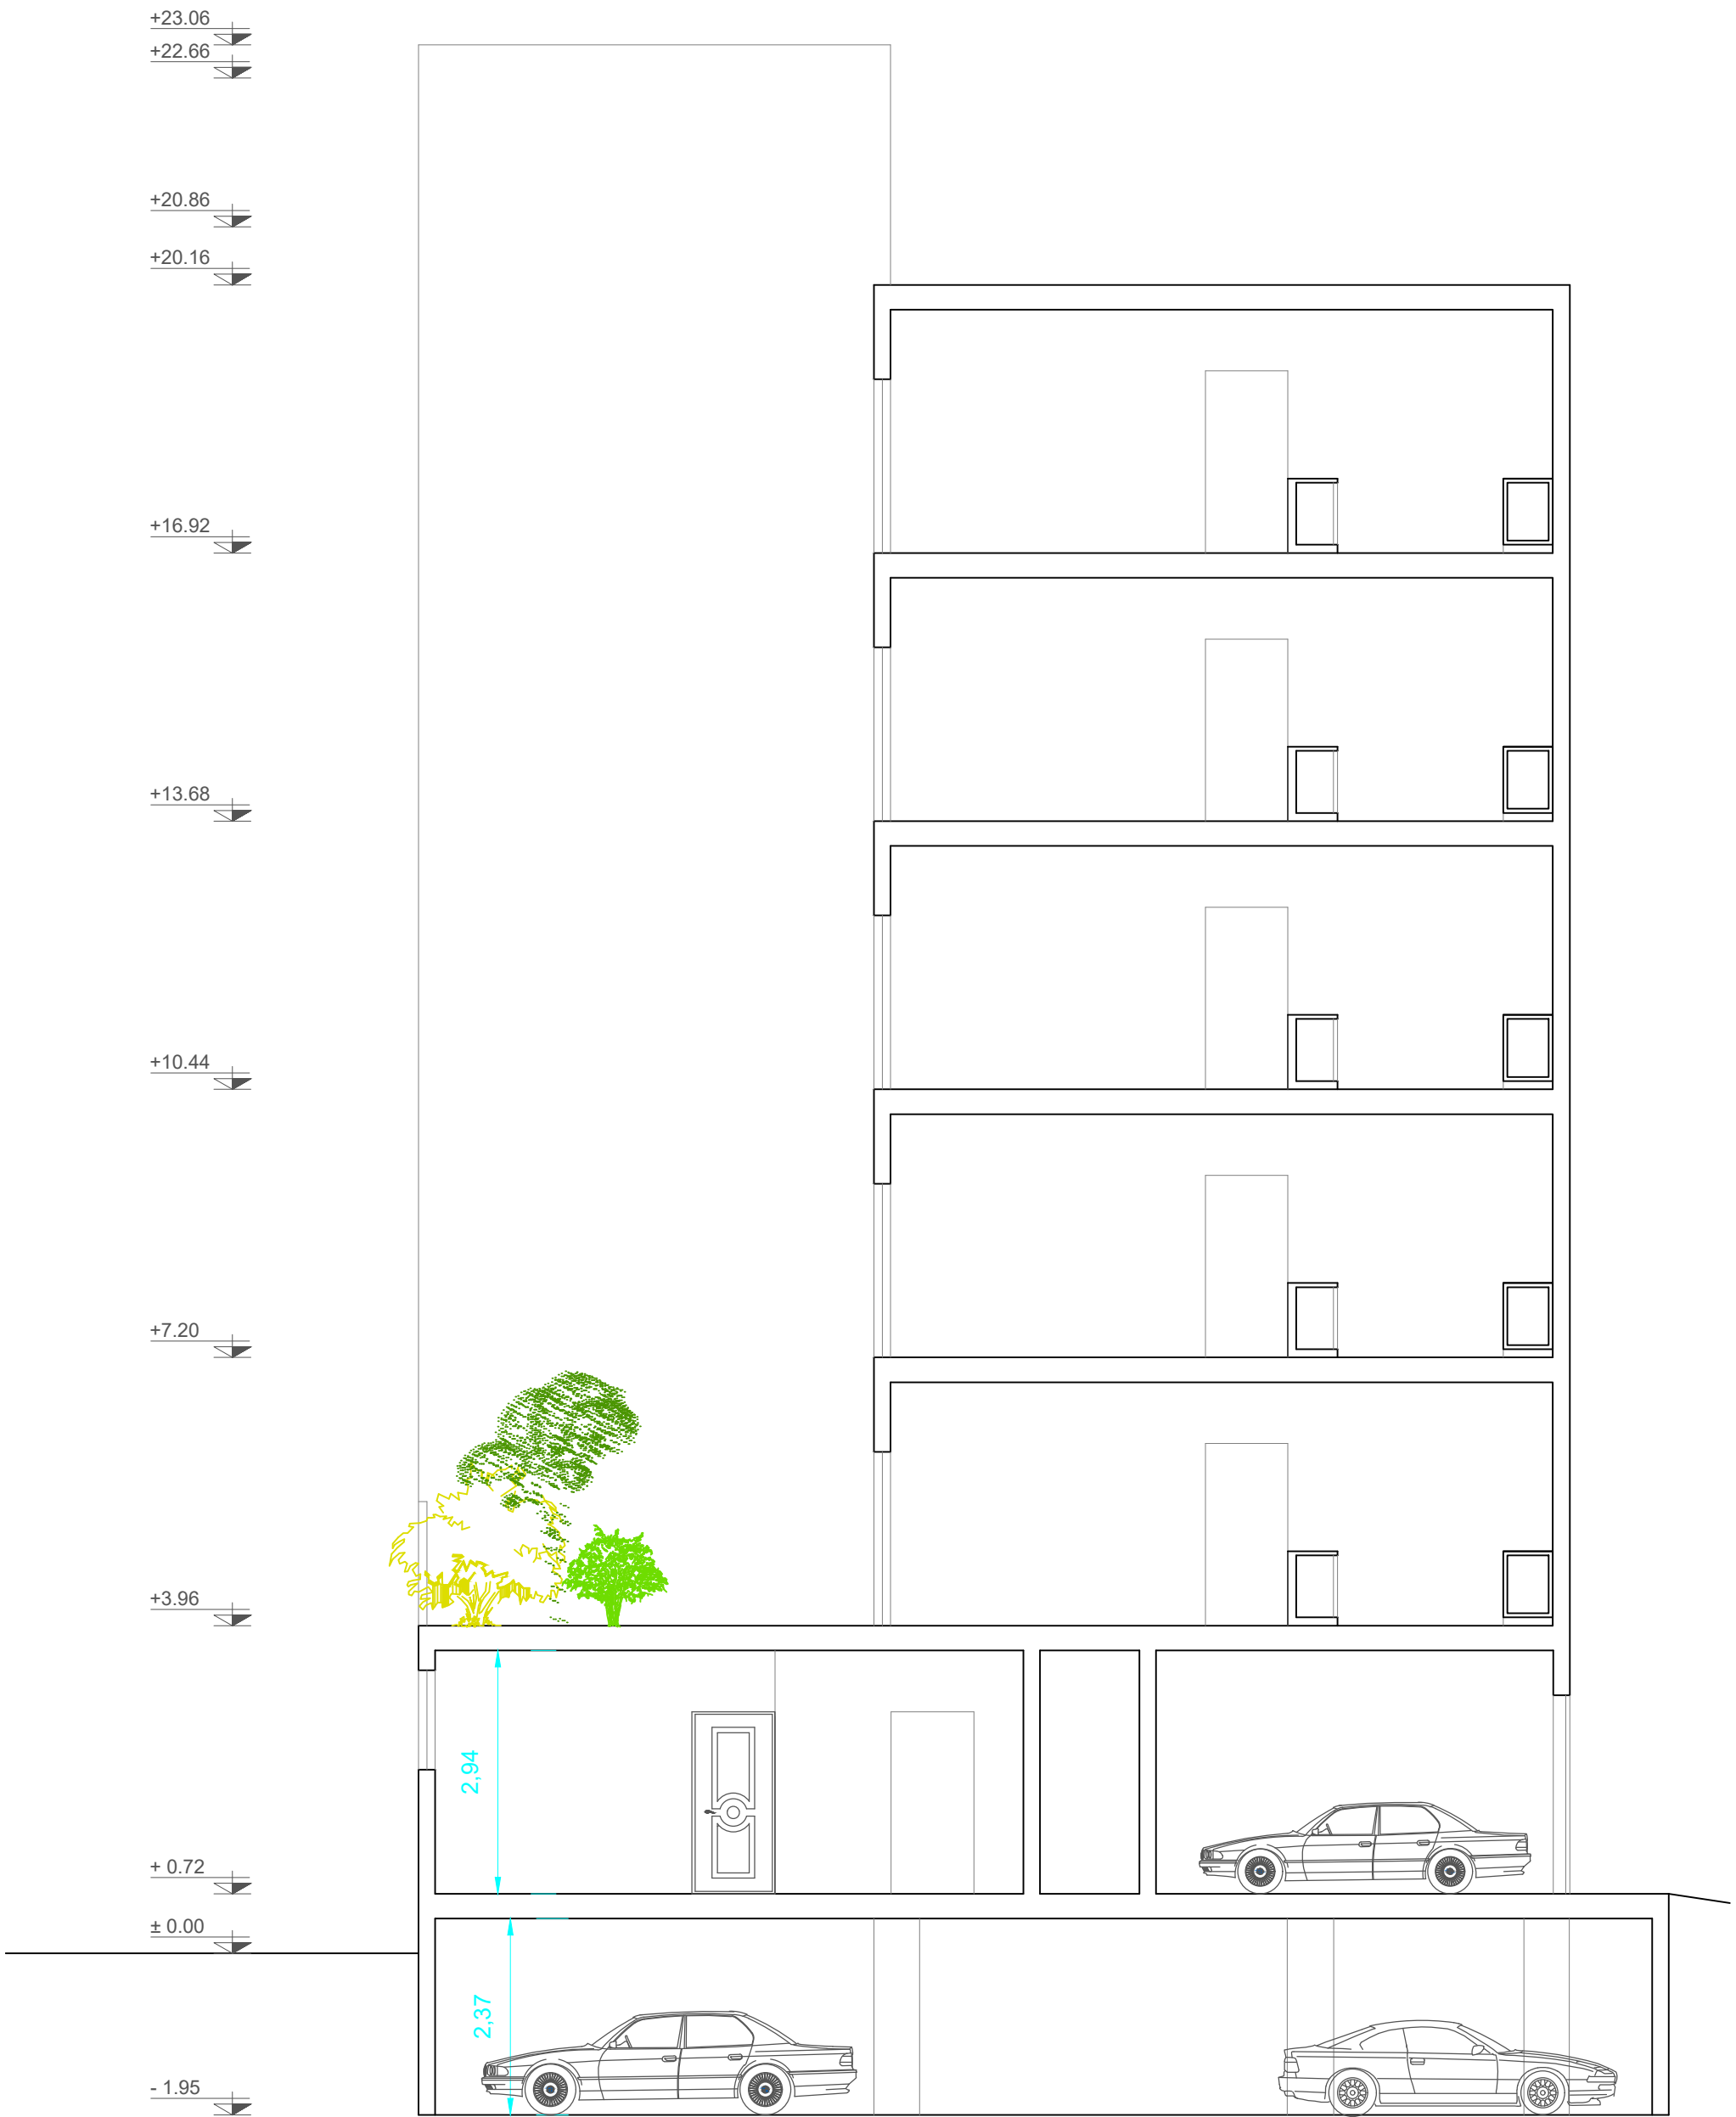

Section A-A
SC : 1.100