


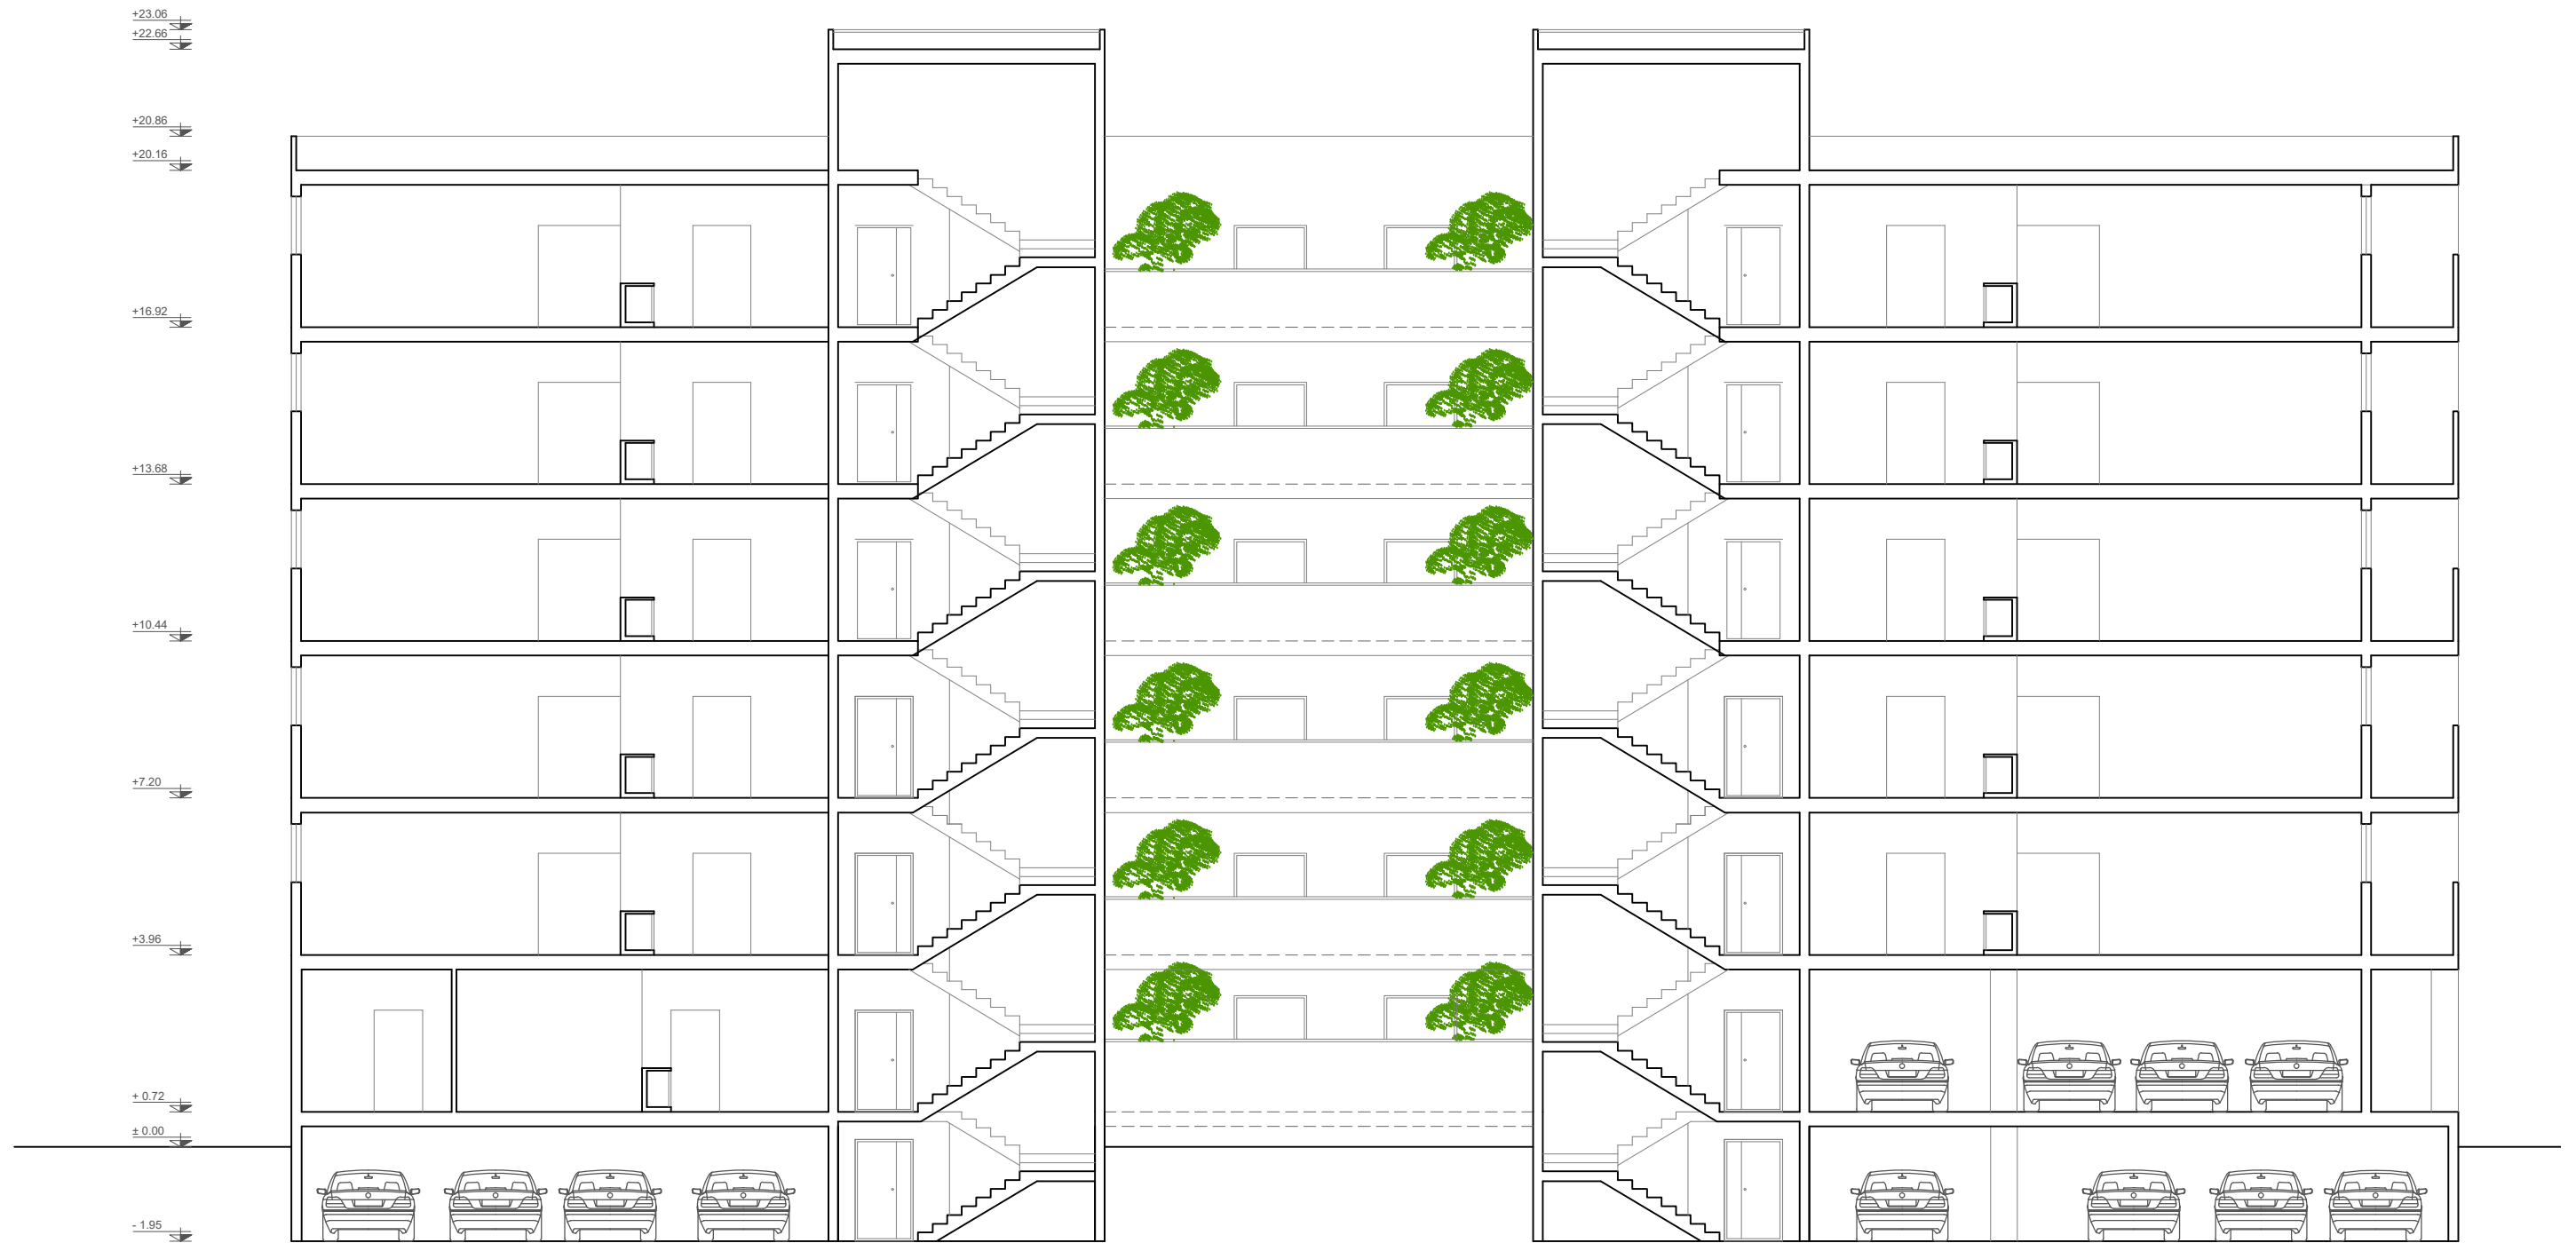

Section C-C
sc : 1.100