


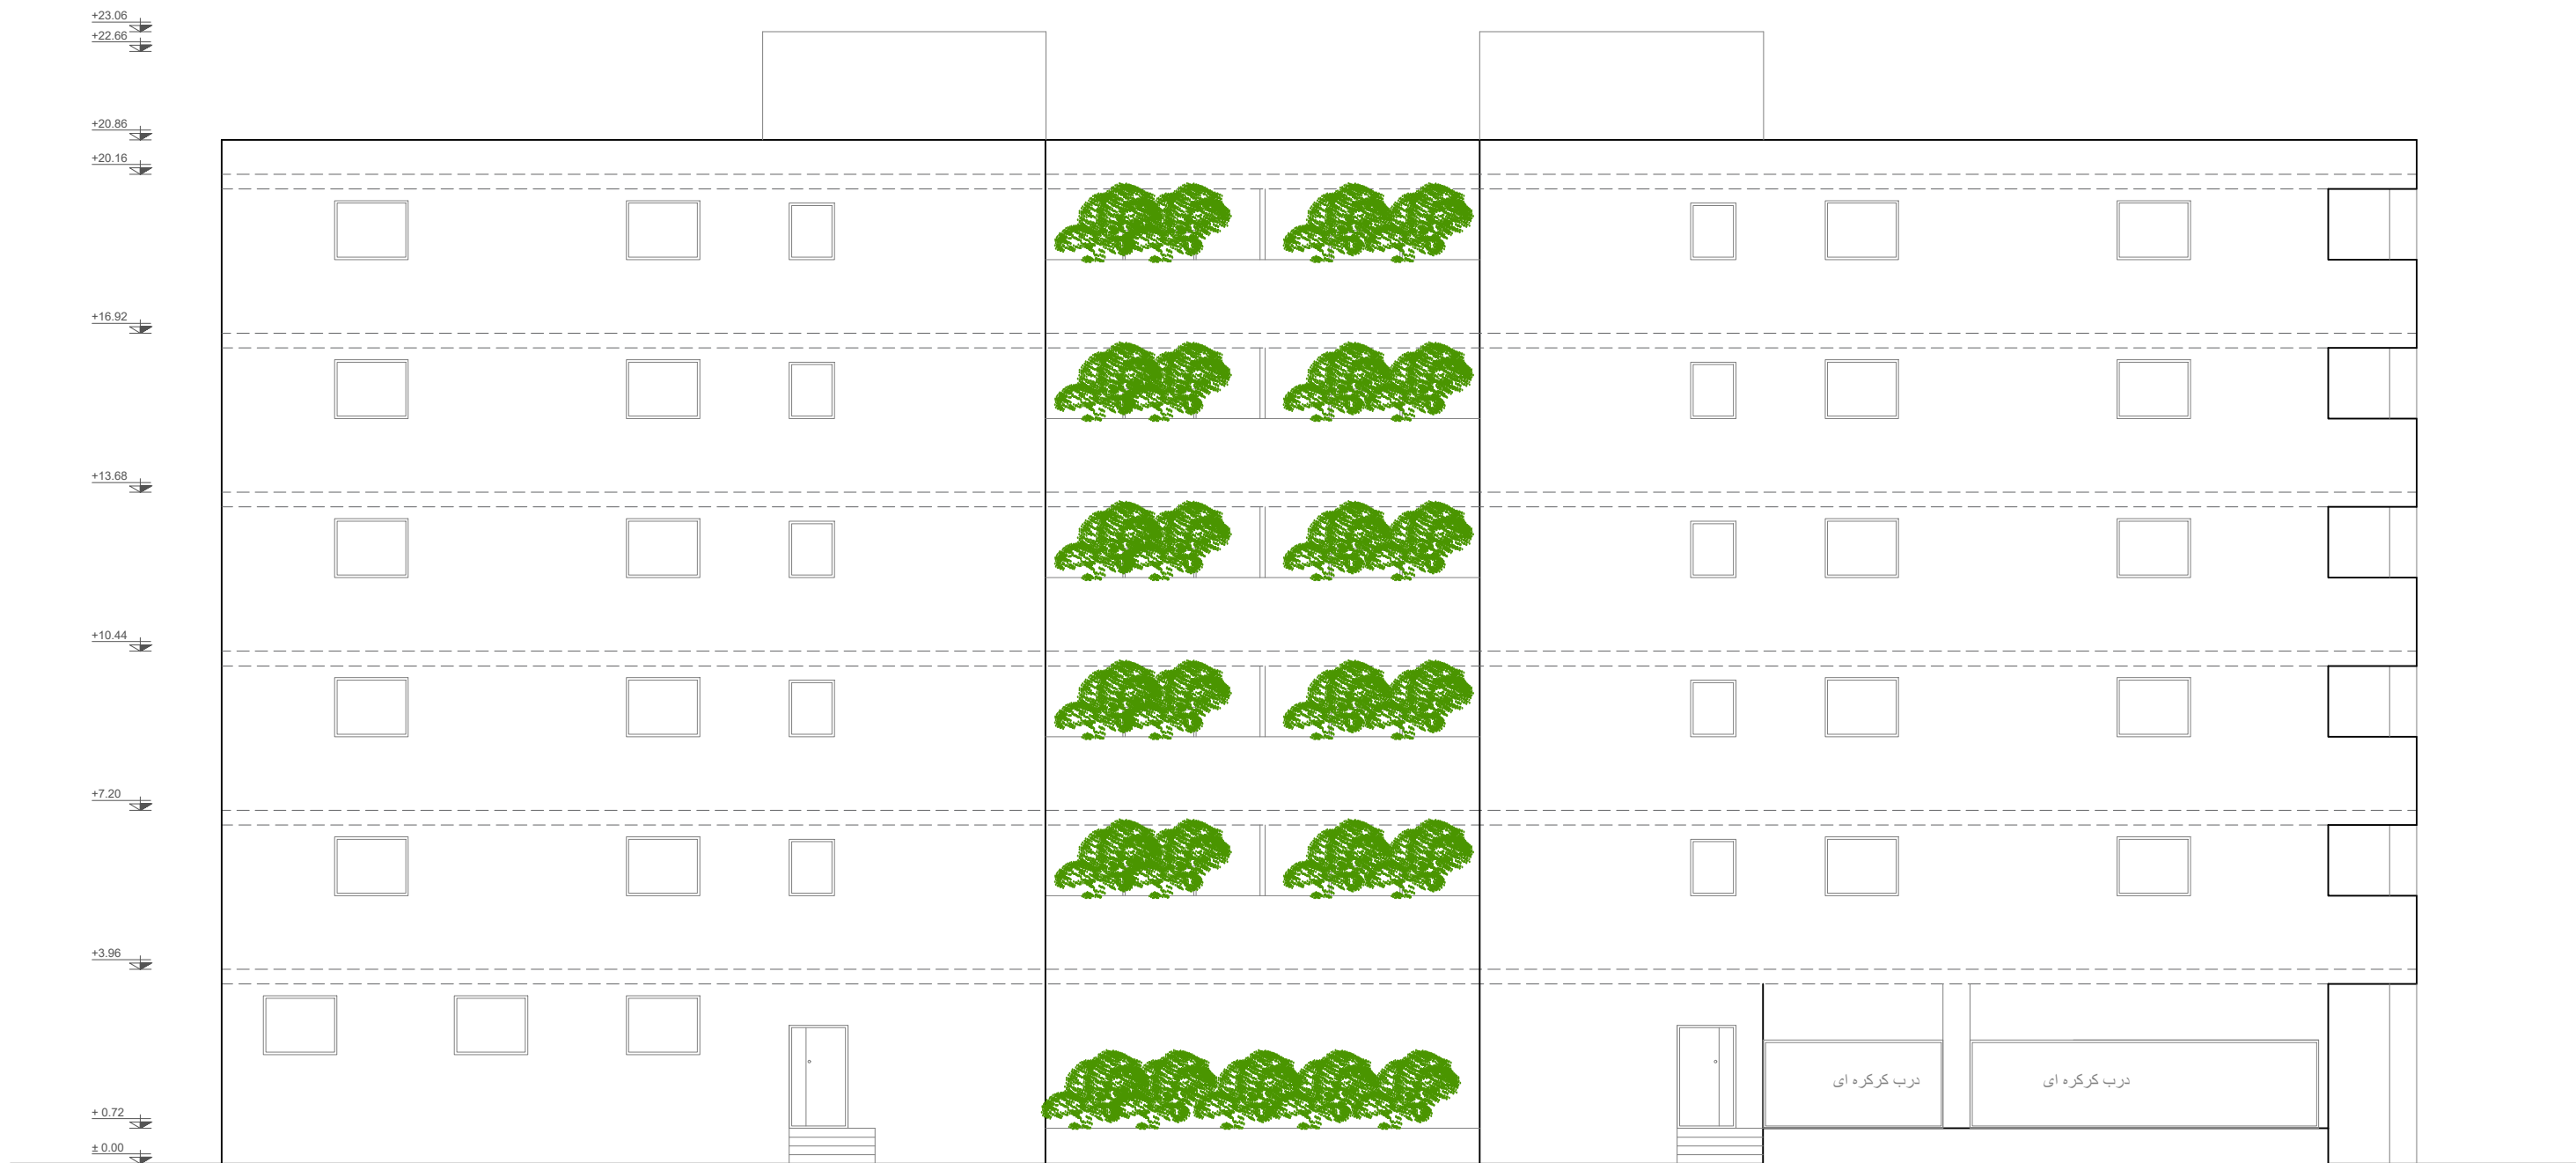

West Elevation
sc : 1.100